


# LYNCHBURG CITY SCHOOLS DUNBAR MIDDLE SCHOOL FOR INNOVATION WINDOW REPLACEMENT



PROJECT NO. 3531  
CITY PROJECT NO.: YS054  
MAY 27, 2016

VICINITY MAP

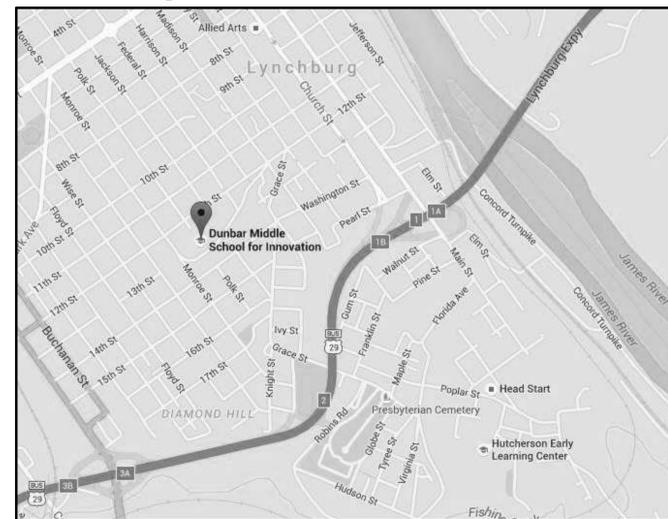

LYNCHBURG CITY SCHOOLS  
DUNBAR MIDDLE SCHOOL FOR INNOVATION  
WINDOW REPLACEMENT

© DOMINION SEVEN ARCHITECTS, P.L.C.  
MATERIAL INCLUDED HEREIN IS COVERED BY COPYRIGHT.  
USE OF THIS WORK IN WHOLE OR IN PART IS FORBIDDEN  
WITHOUT THE EXPRESSED WRITTEN CONSENT OF  
DOMINION SEVEN ARCHITECTS, P.L.C.

**APPLICABLE CODES**

- 2012 EDITION OF THE "VCC" THE VIRGINIA CONSTRUCTION CODE AS ADOPTED BY THE COMMONWEALTH OF VIRGINIA JULY 14, 2014. REFER TO SHEET FS1.1 FOR THE ATTACHED CODE REVIEW.
- ACCESSIBILITY: VCC 2009.

**ARCHITECTURAL ABBREVIATION LEGEND**

* INCH OR INCHES	EXP EXPOSED	OH OVERHEAD
& AND	EXT EXTERIOR	OPNG OPENING
(E) EXISTING DIMENSION	FA FIRE ALARM	OPP OPPOSITE
@ AT	FCU FAN COIL UNIT	OPPH OPPOSITE HAND
AB ANCHOR BOLT	FD FLOOR DRAIN	PCF POUNDS PER CUBIC FOOT
ABV ABOVE	FEC FIRE EXTINGUISHER CABINET	PERIM PERIMETER
ACT ACOUSTICAL TILE	FF FINISH FLOOR	PL PLATE
AD AREA DRAIN	FIN FINISHED	PLAM PLASTIC LAMINATE
ADJ ADJACENT	FIXT FIXTURE	PLF POUNDS PER LINEAR FOOT
AFF ABOVE FINISH FLOOR	FLASH FLASHING	PR PAIR
AHU AIR HANDLING UNIT	FLOR FLOORING	PSF POUNDS PER SQUARE FOOT
ALUM ALUMINUM	FLR FLOORING	PSI POUNDS PER SQUARE INCH
APC ACOUSTICAL PANEL CEILING	FOC FACE OF CONCRETE	PT PRESSURE TREATED
APPROX APPROXIMATE	FOM FACE OF MASONRY	PTD PAINTED
B/ BOTTOM OF	FOS FACE OF STUD	PVC POLYVINYL CHLORIDE
BT BETWEEN	FRP FIBERGLASS REINFORCED PANEL	QT QUARRY TILE
BD BOARD	FT FOOT OR FEET	R RISER
BEL BELOW	FTG FOOTING	RAD RADIUS
BLDG BUILDING	GA GAUGE	RCP REFLECTED CEILING PLAN
BLK BLOCK	GALV GALVANIZED	RD ROOF DRAIN
BLKG BLOCKING	GB GYPSUM BOARD	RECEP RECEPTACLE
BM BEAM	GC GENERAL CONTRACTOR (CONTRACTOR)	REF REFRIGERATOR
BOTT BOTTOM	GCMU GLAZED CONCRETE MASONRY UNIT	REINF REINFORCED
BRG BEARING	GFCMU GROUND-FACE CONCRETE MASONRY UNIT	REQ'D REQUIRED
BRK BRICK	GFRC GLASS-FIBER-REINFORCED CONCRETE	RESIL RESILIENT
BUR BUILT UP ROOFING	GL GLASS / GLAZING	RH RAIN LEADER
CB CEMENT BOARD	GLB GLASS BLOCK	RM ROOM
CF CUBIC FEET	HB HOSE BIB	RND ROUND
CIR CIRCLE	HGT HEIGHT	RDO ROUGH OPENING
CJ CONTROL JOINT	HM HOLLOW METAL	S SOUTH
CLG CEILING	HRZ HORIZONTAL	SAPC SUSPENDED ACOUSTICAL PANEL CEILING
CLO CLOSET	HR HOUR	SCHED SCHEDULE
CLR CLEARANCE	HVAC HEATING VENTILATING AIR CONDITIONING	SECT SECTION
CMU CONCRETE MASONRY UNIT	HWD HEATING DOUBLE WINDOW	SECT SECTION
CO CLEAN OUT	ID INSIDE DIAMETER	SFCMU SPLIT-FACE CONCRETE MASONRY UNIT
COL COLUMN	INCL INSULATION	SHT SHEET
COMP COMPOSITION	INT INTERIOR	SIM SIMILAR
CONC CONCRETE	J JOIST	SLNT SEALANT
CONST CONSTRUCTION	JAN JANITOR CLOSET	SPCF SPECIFICATION
CONT CONTINUOUS OR CONTINUE	JT JOINT	SQ SQUARE
CORR CORRIDOR	KIT KITCHEN	STC SOUND TRANSMISSION CLASS
CPT CARPET	L LENGTH	STD STANDARD
CRS COURSE(S)	LAM LAMINATE	STL STEEL
CT CERAMIC TILE	LAV LAVATORY	STR STORAGE
CTR CENTER	LBL LABEL	STRUCT STRUCTURE(AL)
CY CUBIC YARDS	LF LINEAR FOOT	SUSP SUSPENDED
DBL DOUBLE	LH LEFT HAND	SYM SYMMETRICAL
DEG OR DEGREES	LT LIGHT	SYS SYSTEM
DEPT DEPARTMENT	M METER	T TREAD
DF DRINKING FOUNTAIN	MACH MACHINE	T&G TONGUE AND GROOVE
DIA OR DIAMETER	MAS MASONRY	TEL TELEPHONE
DIM DIMENSION	MATL MATERIAL	TEMP TEMPERED
DISP DISPENSER	MAX MAXIMUM	TER TERRAZZO
DIV DIVISION	MECH MECHANICAL	THK THICK
DN DOWN	MFR MANUFACTURER	TV TELEVISION
DR DOOR	MIN MINIMUM	TWF THRU-WALL FLASHING
DS DOWNSPOUT	MIR MIRROR	TYP TYPICAL
DTL DETAIL	MISC MISCELLANEOUS	UC UNDERCUT
DW DISHWASHER	MM MILLIMETER	UNF UNFINISHED
DWG DRAWING	MO MASONRY OPENING	UNO UNLESS NOTED OTHERWISE
E EAST	MTD MOUNTED	VB VAPOR BARRIER
EA EACH	MTL METAL	VCT VINYL COMPOSITION TILE
EFS EXTERIOR INSULATION FINISH SYSTEM	MW MICROWAVE	VERT VERTICAL
EJ EXPANSION JOINT	N NORTH	VEST VESTIBULE
ELEC ELECTRICAL	NIC NOT IN CONTRACT	W WEST
ELEV ELEVATION	NO NUMBER	W/ WITH
EMER EMERGENCY	NOM NOMINAL	W/O WITHOUT
ENCL ENCLOSURE	NRC NOISE REDUCTION COEFFICIENT	WD WOOD
EQUIP EQUIPMENT	NTS NOT TO SCALE	WDD WINDOW
EST ESTIMATE	OA OVERALL	WP WORKING POINT
EWC ELECTRIC WATER COOLER	OC ON CENTER	WT WEIGHT
EXIST EXISTING	OD OUTSIDE DIAMETER	WWF WELDED WIRE FABRIC
	OFF OFFICE	

**ARCHITECTURAL SYMBOLS LEGEND**

**DRAWING TITLE**  
DRAWING NUMBER  
DRAWING TITLE  
DRAWING SCALE  
REFERING SHEET NUMBER

**BUILDING OR WALL SECTION**  
SECTION NUMBER  
REFERING SHEET NUMBER

**COLUMN GRID**  
COLUMN BUBBLE  
COLUMN GRID

**PLAN OR DETAIL CALLOUT**  
DETAIL NUMBER  
REFERING SHEET NUMBER

**EXTERIOR ELEVATION**  
ELEVATION NUMBER  
REFERING SHEET NUMBER

**INTERIOR ELEVATION**  
ELEVATION NUMBER  
REFERING SHEET NUMBER

**NORTH ARROW**  
PLAN NORTH (MAY DIFFER FROM TRUE NORTH)

**MATCHLINE**  
SHEET A2.1  
SHEET A2.2

**ELEVATION DATUM**  
FIN FLR  
0'

**DOOR TAG**  
AREA, IF INDICATED

**ROOM TAG**  
SPACE - ROOM NAME  
XXX SF  
ROOM NUMBER

**PARTITION TYPE**  
XX

**WINDOW AND FRAME TYPES**  
HM 12 HOLLOW METAL  
CW 12 CLAD WINDOW  
AS 12 ALUMINUM STOREFRONT  
AC 12 ALUMINUM CURTAIN WALL  
EG 12 FIBERGLASS  
WW 12 WOOD WINDOW  
LV 12 LOUVER  
GB 12 GLASS BLOCK

**WALL ASSEMBLIES** WALL ASSEMBLIES

**ROOF ASSEMBLIES** ROOF ASSEMBLIES

**TOILET ASSEMBLIES** TOILET ASSEMBLIES

**EQUIPMENT TYPE** EQUIPMENT TYPE

**CONSTRUCTION JOINTS**  
CJ CONTROL JOINT  
EJ EXPANSION JOINT  
BEJ BUILDING EXPANSION JOINT

**MATERIAL LEGEND**  
EXISTING CONSTRUCTION  
EARTH / COMPACTED FILL  
POROUS FILL  
CONCRETE  
SAND / MORTAR / GROUT  
FACE BRICK / COMMON BRICK  
CONCRETE MASONRY UNIT  
FINISH WOOD  
PLYWOOD  
GYPSUM BOARD / SHEATHING  
RIGID INSULATION  
WOOD FRAMING  
WOOD BLOCKING

**APPLICABLE CODES**

- 2012 EDITION OF THE "VCC" THE VIRGINIA CONSTRUCTION CODE AS ADOPTED BY THE COMMONWEALTH OF VIRGINIA JULY 14, 2014. REFER TO SHEET FS1.1 FOR THE ATTACHED CODE REVIEW.

**CODE DATA**

USE GROUP:  
"E" - EDUCATIONAL  
THE EXISTING USE GROUP AND OCCUPANCY SHALL REMAIN UNCHANGED. EGRESS ROUTES AND DISTANCES ARE NOT BEING CHANGED BY THIS WORK.

**NOTE**

THESE CONSTRUCTION DOCUMENTS ARE BASED ON THE INFORMATION SHOWN ON THE FOLLOWING DRAWINGS:  
DUNBAR HIGH SCHOOL  
DATED: JANUARY 1954  
REVISED: FEBRUARY 12, 1954  
DUNBAR MIDDLE SCHOOL FOR INNOVATION PHASE VII - 2000  
DATED: JANUARY 7, 2000

THERE MAY BE SOME VARIATION TO THE INFORMATION SHOWN ON THESE CONSTRUCTION DOCUMENTS. THE CONTRACTOR SHALL BE RESPONSIBLE FOR THE MODIFICATION OF THE DETAILS TO ACCOUNT FOR THE VARIATIONS DISCOVERED IN THE FIELD.

**PROJECT DISCLAIMER**

THE CONTRACT DOCUMENTS ARE COMPLEMENTARY, AND WHAT IS REQUIRED BY ONE SHALL BE AS BINDING AS IF REQUIRED BY ALL. IN CASE OF A CONFLICT, DISAGREEMENT, OR AMBIGUITY, PROVIDE THE BETTER QUALITY. IN CASE OF CONFLICT DISAGREEMENT OR AMBIGUITY, PROVIDE THE GREATER QUALITY OF WORK.

**DRAWING INDEX**

COVER SHEET	CS1.1
ARCHITECTURAL	
D1.0	GROUND FLOOR - DEMOLITION
D1.1	FIRST FLOOR - DEMOLITION
D1.2	SECOND FLOOR - DEMOLITION
A2.0	GROUND FLOOR - NEW WORK
A2.1	FIRST FLOOR - NEW WORK
A2.2	SECOND FLOOR - NEW WORK
A4.1	SOUTH AND WEST ELEVATIONS
A4.2	NORTH AND EAST ELEVATIONS
A5.1	SECTIONS AND DETAILS
A5.2	SECTIONS AND DETAILS

PROJECT NUMBER:  
3531  
ISSUE DATE:  
MAY 27, 2016

REVISIONS:



SHEET TITLE:  
COVER SHEET

SHEET NUMBER:


**CS1.1**

**LYNCBURG  
CITY  
SCHOOLS  
DUNBAR  
MIDDLE  
SCHOOL FOR  
INNOVATION  
WINDOW  
REPLACEMENT**

© DOMINION SEVEN ARCHITECTS, P.L.C.  
MATERIAL INCLUDED HEREIN IS COVERED BY COPYRIGHT.  
USE OF THIS WORK IN WHOLE OR IN PART IS FORBIDDEN  
WITHOUT THE EXPRESSED WRITTEN CONSENT OF  
DOMINION SEVEN ARCHITECTS, P.L.C.

PROJECT NUMBER:  
3531  
ISSUE DATE:  
MAY 27, 2016

REVISIONS:

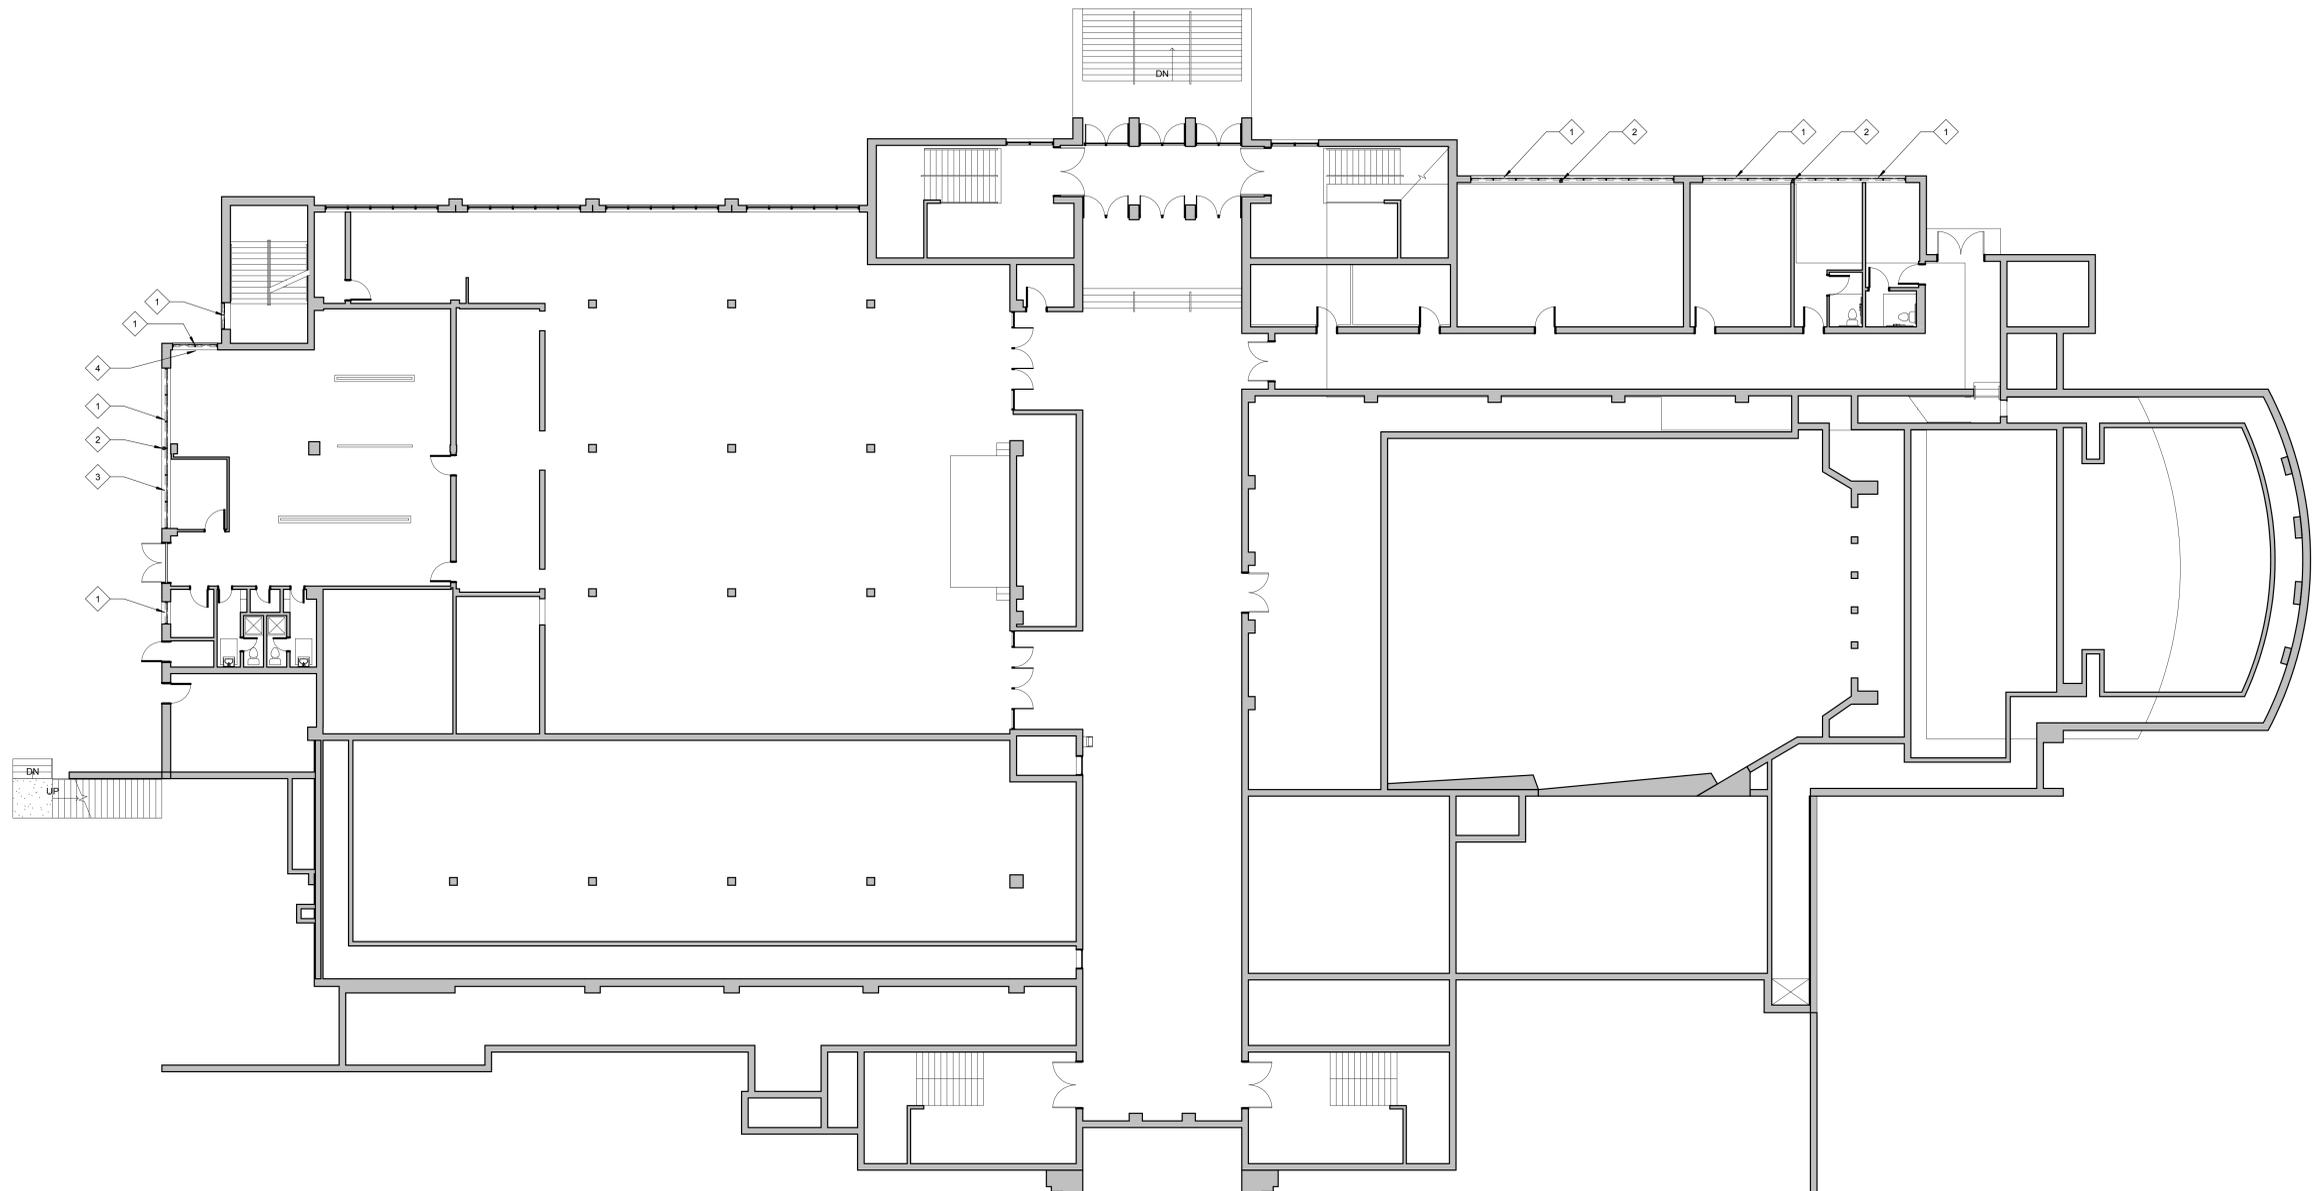

**DEMOLITION NOTES**

1. DASHED LINES INDICATE EXISTING CONSTRUCTION TO BE REMOVED. UNLESS OTHERWISE NOTED, REMOVAL OF EXISTING WALLS INCLUDES REMOVAL OF ITEMS AFFIXED TO WALL (DOORS, WINDOWS, CASEWORK, ELECTRICAL/PLUMBING FIXTURES, TRIM, ETC). EXTENT OF SELECTIVE DEMOLITION SHALL BE AS REQUIRED FOR INSTALLATION OF NEW WORK.
2. PROTECT FROM DAMAGE EXISTING ITEMS, MATERIALS AND / OR FINISHES THAT ARE TO REMAIN. EXISTING WORK TO REMAIN THAT IS DAMAGED BY DEMOLITION OPERATIONS SHALL BE REPAIRED TO MATCH ORIGINAL ADJACENT CONSTRUCTION.
3. PRIOR TO THE REMOVAL OR MODIFICATION OF WALLS OR OTHER POTENTIALLY LOAD BEARING ELEMENTS, THE ACTUAL SIZE OF AND LOCATION OF THE STRUCTURAL COMPONENT AND LOAD BEARING CONDITION SHALL BE VERIFIED BY THE CONTRACTOR BY MEANS OF SELECTIVE DEMOLITION. THE CONTRACTOR SHALL NOTIFY THE A/E OF ANY UNUSUAL OR HAZARDOUS CONCEALED CONDITION.
4. PROVIDE ALL TEMPORARY BRACING AND SHORING NECESSARY TO SAFELY SUPPORT ALL LOADS, INCLUDING ROOF LOADS, AND TO MAINTAIN EXISTING FRAMING TO REMAIN IN ITS EXISTING LOCATION WHILE MAKING MODIFICATIONS REQUIRED UNDER THIS CONTRACT.
5. CUT AND PATCH HOLES IN SLABS ON GRADE AND SUPPORTED SLABS AS REQUIRED TO COMPLETE WORK SHOWN.
6. ALL ABANDONED PIPING AND CONDUIT SHALL BE CAPPED IN CONCEALED LOCATIONS. PATCH OPENINGS TO MATCH ADJACENT SURFACES; ABANDONED ELECTRICAL BOXES SHALL BE PROVIDED WITH NEW BLANK COVER PLATES.
7. PROVIDE TEMPORARY DUST BARRIERS TO ISOLATE DEMOLITION WORK FROM UNAFFECTED AREAS.
8. PROVIDE PROTECTION TO ENSURE SAFE PASSAGE OF PEOPLE AROUND SELECTIVE DEMOLITION AREA AND TO AND FROM OCCUPIED PORTIONS OF THE BUILDING.
9. NEATLY CUT OPENINGS AND HOLES PLUMB, SQUARE AND TRUE TO DIMENSIONS REQUIRED. USE CUTTING METHODS LEAST LIKELY TO DAMAGE CONSTRUCTION TO REMAIN OR ADJOINING CONSTRUCTION. USE HAND TOOLS OR SMALL POWER TOOLS DESIGNED FOR SAWING OR GRINDING, NOT HAMMERING AND CHOPPING, TO MINIMIZE DISTURBANCE OF ADJACENT SURFACES.
10. DISPOSE OF DEMOLISHED ITEMS AND MATERIALS PROMPTLY.
11. CLEAN ADJACENT STRUCTURES AND IMPROVEMENTS OF DUST, DIRT AND DEBRIS CAUSED BY SELECTIVE DEMOLITION OPERATIONS. RETURN ADJACENT AREAS TO CONDITION EXISTING BEFORE SELECTIVE DEMOLITION OPERATIONS BEGAN.
12. THE CONTRACTOR SHALL FIELD VERIFY EXISTING CONDITIONS AS REQUIRED, PRIOR TO FABRICATION OR INSTALLATION OF ALL WORK.
13. NOTIFY ARCHITECT OF DISCREPANCIES BETWEEN EXISTING CONDITIONS AND DRAWINGS BEFORE PROCEEDING WITH SELECTIVE DEMOLITION.
14. PROVIDE TEMPORARY WEATHER PROTECTION, DURING INTERVAL BETWEEN SELECTIVE DEMOLITION OF EXISTING CONSTRUCTION ON EXTERIOR SURFACES AND NEW CONSTRUCTION, TO PREVENT WATER LEAKAGE AND DAMAGE TO STRUCTURE AND INTERIOR AREAS.
15. OWNER TO REMOVE ANY AND ALL WINDOW COVERINGS INCLUDING SHADES AND BLINDS PRIOR TO CONSTRUCTION. OWNER TO REMOVE FURNITURE FROM AREA OF ROOMS ALONG WALL PRIOR TO START OF CONSTRUCTION. CONTRACTOR TO BE RESPONSIBLE FOR COVERING FURNITURE AND EQUIPMENT WITH PLASTIC PRIOR TO START OF CONSTRUCTION AND PROTECTION OF FURNITURE AND EQUIPMENT THROUGHOUT CONSTRUCTION PERIOD. ANY DAMAGED FURNITURE OR EQUIPMENT WILL BE THE RESPONSIBILITY OF THE CONTRACTOR TO REPLACE/REPAIR TO THE OWNER'S SATISFACTION.

**DEMOLITION KEYNOTES**

1	REMOVE EXISTING DASHED WINDOW SYSTEM, TYP.
2	EXISTING STRUCTURAL MULLION TO REMAIN
3	EXISTING MECHANICAL LOUVER TO REMAIN
4	EXISTING FAN TO REMAIN
5	REMOVE EXISTING WINDOW PROTECTION DEVICE AND SAVE FOR REINSTALLATION.
6	DISCONNECT EXISTING WIRE MESH PARTITION.
7	DEMOLISH GLASS BLOCK AND ASSOCIATED STEEL FRAMING.

**1 EXISTING GROUND FLOOR**

D1.0 SCALE: 3/32" = 1'-0"



SHEET TITLE:  
**GROUND  
FLOOR -  
DEMOLITION**

SHEET NUMBER:


**D1.0**

**LYNCBURG  
CITY  
SCHOOLS  
DUNBAR  
MIDDLE  
SCHOOL FOR  
INNOVATION  
WINDOW  
REPLACEMENT**

© DOMINION SEVEN ARCHITECTS, P.L.C.  
MATERIAL INCLUDED HEREIN IS COVERED BY COPYRIGHT.  
USE OF THIS WORK IN WHOLE OR IN PART IS FORBIDDEN  
WITHOUT THE EXPRESSED WRITTEN CONSENT OF  
DOMINION SEVEN ARCHITECTS, P.L.C.

PROJECT NUMBER:  
3531  
ISSUE DATE:  
MAY 27, 2016

REVISIONS:

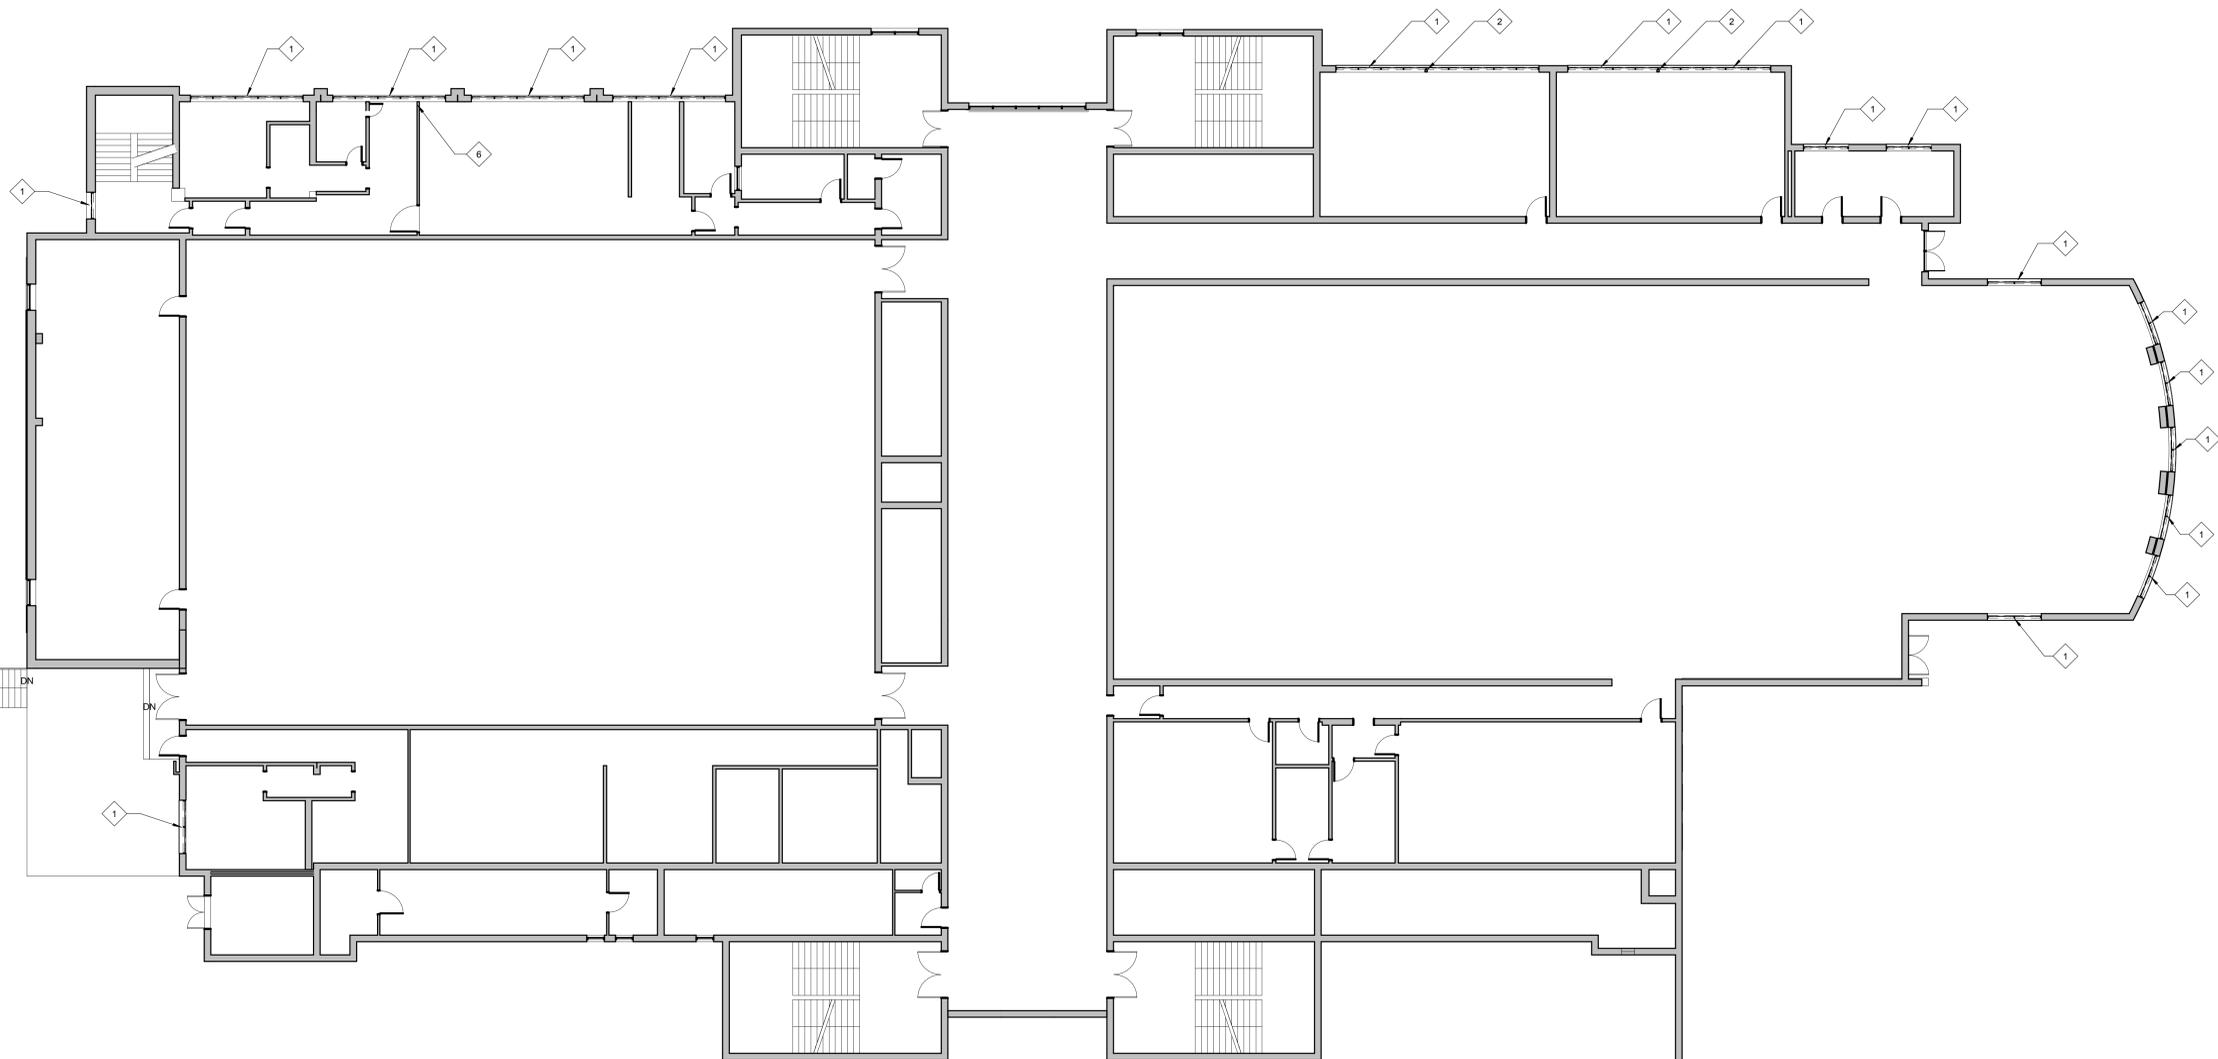

DEMOLITION NOTES	
1.	DASHED LINES INDICATE EXISTING CONSTRUCTION TO BE REMOVED. UNLESS OTHERWISE NOTED, REMOVAL OF EXISTING WALLS INCLUDES REMOVAL OF ITEMS AFFIXED TO WALL (DOORS, WINDOWS, CASEWORK, ELECTRICAL, PLUMBING FIXTURES, TRIM, ETC). EXTENT OF SELECTIVE DEMOLITION SHALL BE AS REQUIRED FOR INSTALLATION OF NEW WORK.
2.	PROTECT FROM DAMAGE EXISTING ITEMS, MATERIALS AND / OR FINISHES THAT ARE TO REMAIN. EXISTING WORK TO REMAIN THAT IS DAMAGED BY DEMOLITION OPERATIONS SHALL BE REPAIRED TO MATCH ORIGINAL ADJACENT CONSTRUCTION.
3.	PRIOR TO THE REMOVAL OR MODIFICATION OF WALLS OR OTHER POTENTIALLY LOAD BEARING ELEMENTS, THE ACTUAL SIZE OF AND LOCATION OF THE STRUCTURAL COMPONENT AND LOAD BEARING CONDITION SHALL BE VERIFIED BY THE CONTRACTOR BY MEANS OF SELECTIVE DEMOLITION. THE CONTRACTOR SHALL NOTIFY THE A/E OF ANY UNUSUAL OR HAZARDOUS CONCEALED CONDITION.
4.	PROVIDE ALL TEMPORARY BRACING AND SHORING NECESSARY TO SAFELY SUPPORT ALL LOADS, INCLUDING ROOF LOADS, AND TO MAINTAIN EXISTING FRAMING TO REMAIN IN ITS EXISTING LOCATION WHILE MAKING MODIFICATIONS REQUIRED UNDER THIS CONTRACT.
5.	CUT AND PATCH HOLES IN SLABS ON GRADE AND SUPPORTED SLABS AS REQUIRED TO COMPLETE WORK SHOWN.
6.	ALL ABANDONED PIPING AND CONDUIT SHALL BE CAPPED IN CONCEALED LOCATIONS. PATCH OPENINGS TO MATCH ADJACENT SURFACES; ABANDONED ELECTRICAL BOXES SHALL BE PROVIDED WITH NEW BLANK COVER PLATES.
7.	PROVIDE TEMPORARY DUST BARRIERS TO ISOLATE DEMOLITION WORK FROM UNAFFECTED AREAS.
8.	PROVIDE PROTECTION TO ENSURE SAFE PASSAGE OF PEOPLE AROUND SELECTIVE DEMOLITION AREA AND TO AND FROM OCCUPIED PORTIONS OF THE BUILDING.
9.	NEATLY CUT OPENINGS AND HOLES PLUMB, SQUARE AND TRUE TO DIMENSIONS REQUIRED. USE CUTTING METHODS LEAST LIKELY TO DAMAGE CONSTRUCTION TO REMAIN OR ADJOINING CONSTRUCTION. USE HAND TOOLS OR SMALL POWER TOOLS DESIGNED FOR SAWING OR GRINDING, NOT HAMMERING AND CHOPPING, TO MINIMIZE DISTURBANCE OF ADJACENT SURFACES.
10.	DISPOSE OF DEMOLISHED ITEMS AND MATERIALS PROMPTLY.
11.	CLEAN ADJACENT STRUCTURES AND IMPROVEMENTS OF DUST, DIRT AND DEBRIS CAUSED BY SELECTIVE DEMOLITION OPERATIONS. RETURN ADJACENT AREAS TO CONDITION EXISTING BEFORE SELECTIVE DEMOLITION OPERATIONS BEGAN.
12.	THE CONTRACTOR SHALL FIELD VERIFY EXISTING CONDITIONS AS REQUIRED, PRIOR TO FABRICATION OR INSTALLATION OF ALL WORK.
13.	NOTIFY ARCHITECT OF DISCREPANCIES BETWEEN EXISTING CONDITIONS AND DRAWINGS BEFORE PROCEEDING WITH SELECTIVE DEMOLITION.
14.	PROVIDE TEMPORARY WEATHER PROTECTION, DURING INTERVAL BETWEEN SELECTIVE DEMOLITION OF EXISTING CONSTRUCTION ON EXTERIOR SURFACES AND NEW CONSTRUCTION, TO PREVENT WATER LEAKAGE AND DAMAGE TO STRUCTURE AND INTERIOR AREAS.
15.	OWNER TO REMOVE ANY AND ALL WINDOW COVERINGS INCLUDING SHADES AND BLINDS PRIOR TO CONSTRUCTION. OWNER TO REMOVE FURNITURE FROM AREA OF ROOMS ALONG WALL PRIOR TO START OF CONSTRUCTION. CONTRACTOR TO BE RESPONSIBLE FOR COVERING FURNITURE AND EQUIPMENT WITH PLASTIC PRIOR TO START OF CONSTRUCTION AND PROTECTION OF FURNITURE AND EQUIPMENT THROUGHOUT CONSTRUCTION PERIOD. ANY DAMAGED FURNITURE OR EQUIPMENT WILL BE THE RESPONSIBILITY OF THE CONTRACTOR TO REPLACE/REPAIR TO THE OWNER'S SATISFACTION.

DEMOLITION KEYNOTES	
1	REMOVE EXISTING DASHED WINDOW SYSTEM, TYP.
2	EXISTING STRUCTURAL MULLION TO REMAIN
3	EXISTING MECHANICAL LOUVER TO REMAIN
4	EXISTING FAN TO REMAIN
5	REMOVE EXISTING WINDOW PROTECTION DEVICE AND SAVE FOR REINSTALLATION.
6	DISCONNECT EXISTING WIRE MESH PARTITION.
7	DEMOLISH GLASS BLOCK AND ASSOCIATED STEEL FRAMING.

**1 EXISTING FIRST FLOOR PLAN**  
D1.1 SCALE: 3/32" = 1'-0"



SHEET TITLE:  
**FIRST  
FLOOR -  
DEMOLITION**


SHEET NUMBER:  
**D1.1**

LYNCBURG  
CITY  
SCHOOLS  
DUNBAR  
MIDDLE  
SCHOOL FOR  
INNOVATION  
WINDOW  
REPLACEMENT

© DOMINION SEVEN ARCHITECTS, P.L.C.  
MATERIAL INCLUDED HEREIN IS COVERED BY COPYRIGHT.  
USE OF THIS WORK IN WHOLE OR IN PART IS FORBIDDEN  
WITHOUT THE EXPRESSED WRITTEN CONSENT OF  
DOMINION SEVEN ARCHITECTS, P.L.C.

PROJECT NUMBER:  
3531  
ISSUE DATE:  
MAY 27, 2016

REVISIONS:

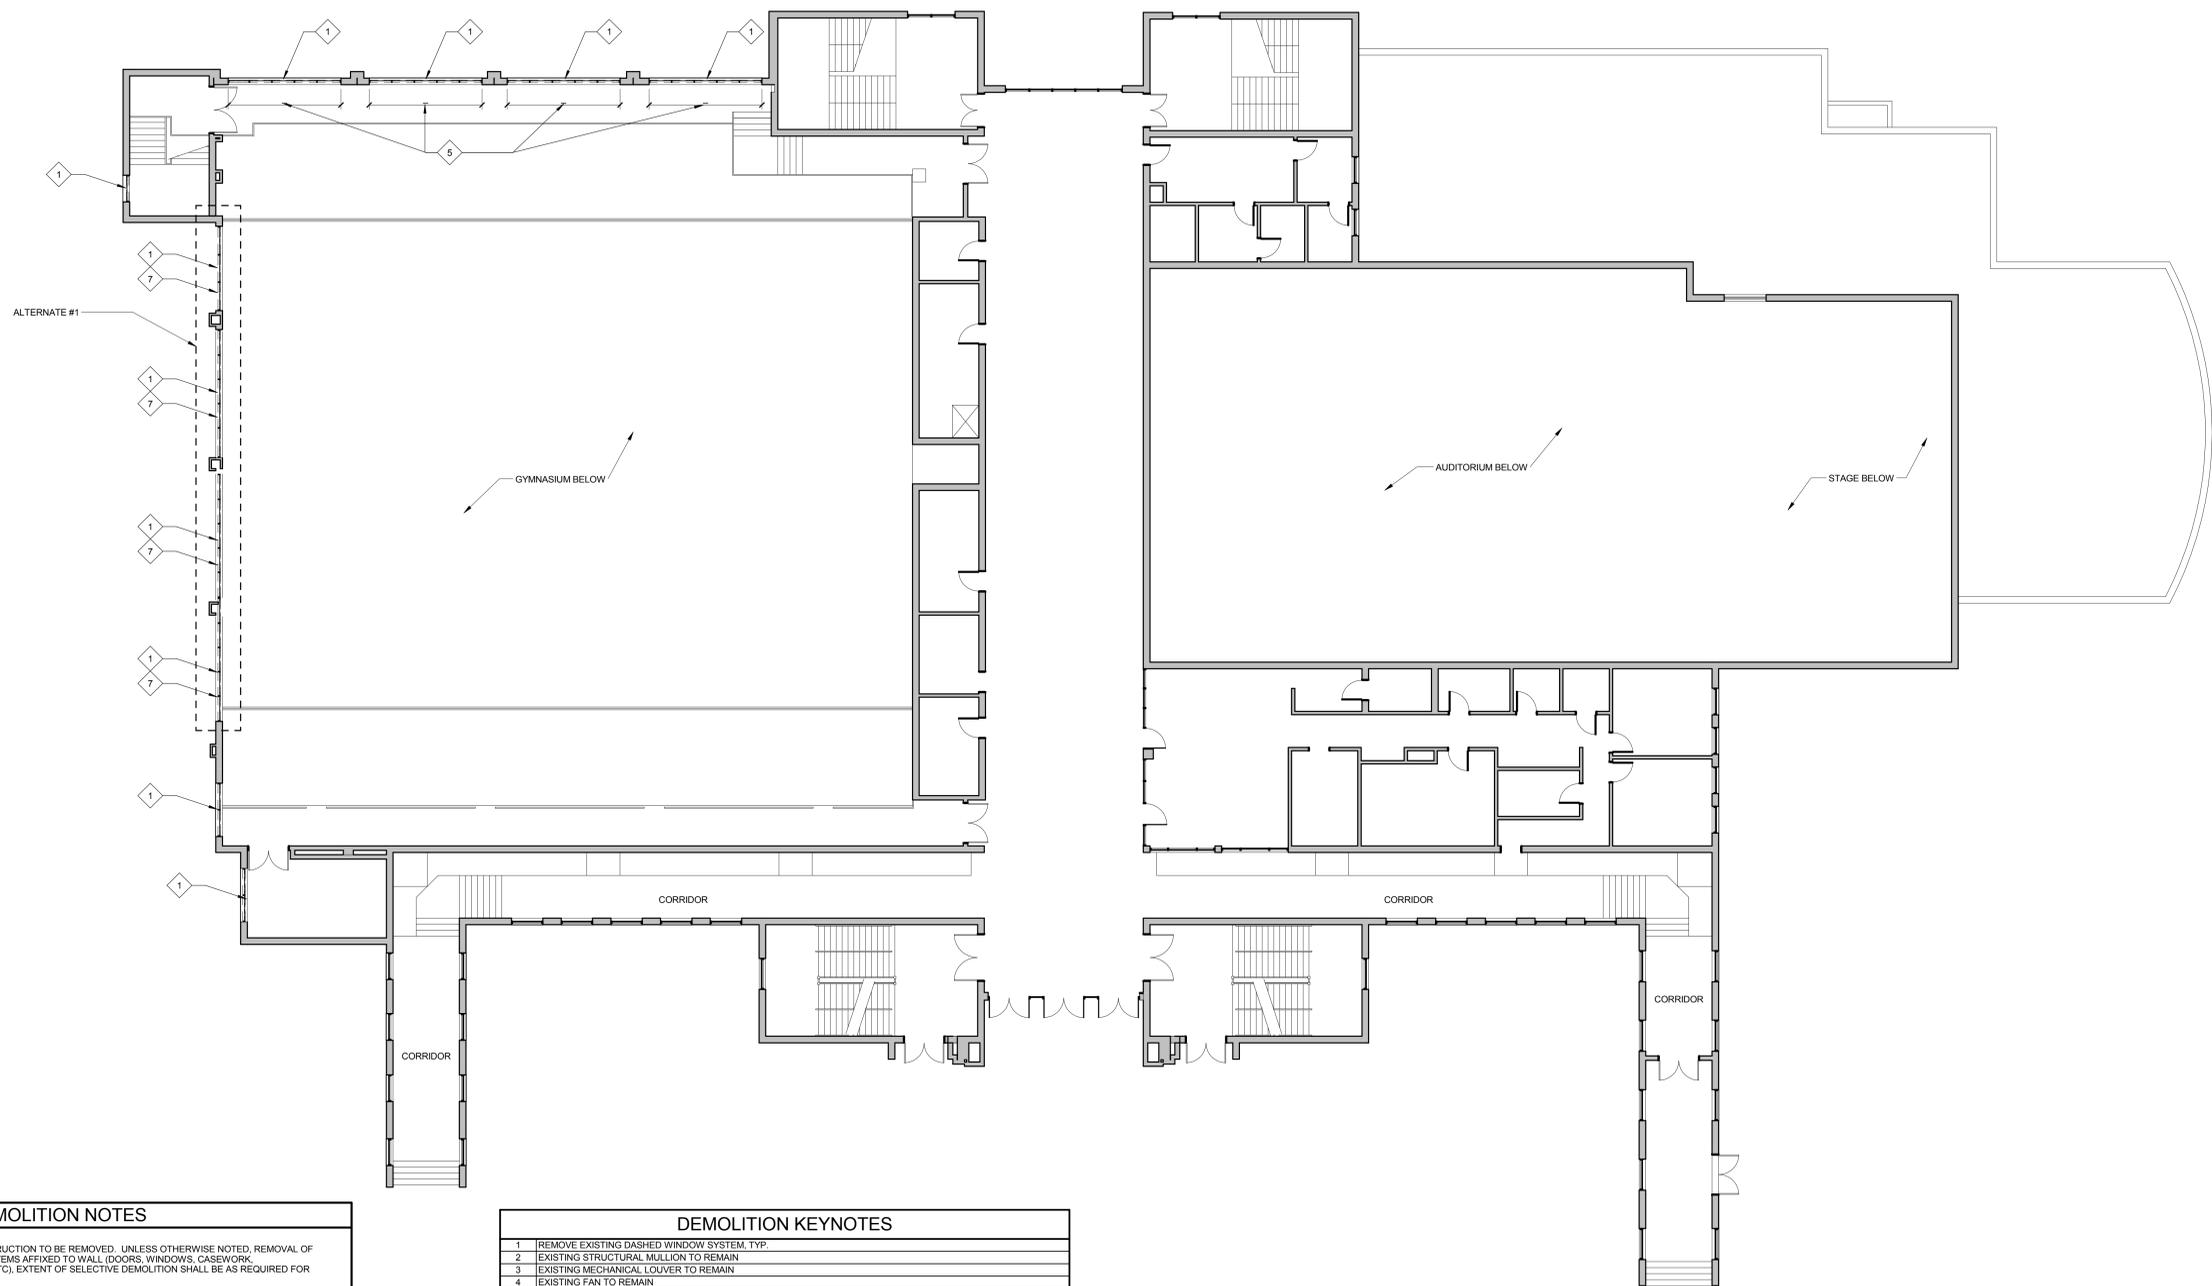

DEMOLITION NOTES

1. DASHED LINES INDICATE EXISTING CONSTRUCTION TO BE REMOVED. UNLESS OTHERWISE NOTED, REMOVAL OF EXISTING WALLS INCLUDES REMOVAL OF ITEMS AFFIXED TO WALL, DOORS, WINDOWS, CASEWORK, ELECTRICAL/PLUMBING FIXTURES, TRIM, ETC). EXTENT OF SELECTIVE DEMOLITION SHALL BE AS REQUIRED FOR INSTALLATION OF NEW WORK.
2. PROTECT FROM DAMAGE EXISTING ITEMS, MATERIALS AND / OR FINISHES THAT ARE TO REMAIN. EXISTING WORK TO REMAIN THAT IS DAMAGED BY DEMOLITION OPERATIONS SHALL BE REPAIRED TO MATCH ORIGINAL ADJACENT CONSTRUCTION.
3. PRIOR TO THE REMOVAL OR MODIFICATION OF WALLS OR OTHER POTENTIALLY LOAD BEARING ELEMENTS, THE ACTUAL SIZE OF AND LOCATION OF THE STRUCTURAL COMPONENT AND LOAD BEARING CONDITION SHALL BE VERIFIED BY THE CONTRACTOR BY MEANS OF SELECTIVE DEMOLITION. THE CONTRACTOR SHALL NOTIFY THE A/E OF ANY UNUSUAL OR HAZARDOUS CONCEALED CONDITION.
4. PROVIDE ALL TEMPORARY BRACING AND SHORING NECESSARY TO SAFELY SUPPORT ALL LOADS, INCLUDING ROOF LOADS, AND TO MAINTAIN EXISTING FRAMING TO REMAIN IN ITS EXISTING LOCATION WHILE MAKING MODIFICATIONS REQUIRED UNDER THIS CONTRACT.
5. CUT AND PATCH HOLES IN SLABS ON GRADE AND SUPPORTED SLABS AS REQUIRED TO COMPLETE WORK SHOWN.
6. ALL ABANDONED PIPING AND CONDUIT SHALL BE CAPPED IN CONCEALED LOCATIONS. PATCH OPENINGS TO MATCH ADJACENT SURFACES; ABANDONED ELECTRICAL BOXES SHALL BE PROVIDED WITH NEW BLANK COVER PLATES.
7. PROVIDE TEMPORARY DUST BARRIERS TO ISOLATE DEMOLITION WORK FROM UNAFFECTED AREAS.
8. PROVIDE PROTECTION TO ENSURE SAFE PASSAGE OF PEOPLE AROUND SELECTIVE DEMOLITION AREA AND TO AND FROM OCCUPIED PORTIONS OF THE BUILDING.
9. NEATLY CUT OPENINGS AND HOLES PLUMB, SQUARE AND TRUE TO DIMENSIONS REQUIRED. USE CUTTING METHODS LEAST LIKELY TO DAMAGE CONSTRUCTION TO REMAIN OR ADJOINING CONSTRUCTION. USE HAND TOOLS OR SMALL POWER TOOLS DESIGNED FOR SAWING OR GRINDING, NOT HAMMERING AND CHOPPING, TO MINIMIZE DISTURBANCE OF ADJACENT SURFACES.
10. DISPOSE OF DEMOLISHED ITEMS AND MATERIALS PROMPTLY.
11. CLEAN ADJACENT STRUCTURES AND IMPROVEMENTS OF DUST, DIRT AND DEBRIS CAUSED BY SELECTIVE DEMOLITION OPERATIONS. RETURN ADJACENT AREAS TO CONDITION EXISTING BEFORE SELECTIVE DEMOLITION OPERATIONS BEGAN.
12. THE CONTRACTOR SHALL FIELD VERIFY EXISTING CONDITIONS AS REQUIRED, PRIOR TO FABRICATION OR INSTALLATION OF ALL WORK.
13. NOTIFY ARCHITECT OF DISCREPANCIES BETWEEN EXISTING CONDITIONS AND DRAWINGS BEFORE PROCEEDING WITH SELECTIVE DEMOLITION.
14. PROVIDE TEMPORARY WEATHER PROTECTION DURING INTERVAL BETWEEN SELECTIVE DEMOLITION OF EXISTING CONSTRUCTION ON EXTERIOR SURFACES AND NEW CONSTRUCTION. TO PREVENT WATER LEAKAGE AND DAMAGE TO STRUCTURE AND INTERIOR AREAS.
15. OWNER TO REMOVE ANY AND ALL WINDOW COVERINGS INCLUDING SHADES AND BLINDS PRIOR TO CONSTRUCTION. OWNER TO REMOVE FURNITURE FROM AREA OF ROOMS ALONG WALL PRIOR TO START OF CONSTRUCTION. CONTRACTOR TO BE RESPONSIBLE FOR COVERING FURNITURE AND EQUIPMENT WITH PLASTIC PRIOR TO START OF CONSTRUCTION AND PROTECTION OF FURNITURE AND EQUIPMENT THROUGHOUT CONSTRUCTION PERIOD. ANY DAMAGED FURNITURE OR EQUIPMENT WILL BE THE RESPONSIBILITY OF THE CONTRACTOR TO REPLACE/REPAIR TO THE OWNER'S SATISFACTION.

DEMOLITION KEYNOTES

1	REMOVE EXISTING DASHED WINDOW SYSTEM, TYP.
2	EXISTING STRUCTURAL MULLION TO REMAIN
3	EXISTING MECHANICAL LOUVER TO REMAIN
4	EXISTING FAN TO REMAIN
5	REMOVE EXISTING WINDOW PROTECTION DEVICE AND SAVE FOR REINSTALLATION.
6	DISCONNECT EXISTING WIRE MESH PARTITION.
7	DEMOLISH GLASS BLOCK AND ASSOCIATED STEEL FRAMING.

1 SECOND FLOOR DEMOLITION

D1.2 SCALE: 3/32" = 1'-0"



SHEET TITLE:  
SECOND  
FLOOR -  
DEMOLITION

SHEET NUMBER:


D1.2

**LYNCBURG CITY SCHOOLS DUNBAR MIDDLE SCHOOL FOR INNOVATION WINDOW REPLACEMENT**

© DOMINION SEVEN ARCHITECTS, P.L.C.  
MATERIAL INCLUDED HEREIN IS COVERED BY COPYRIGHT.  
USE OF THIS WORK IN WHOLE OR IN PART IS FORBIDDEN  
WITHOUT THE EXPRESSED WRITTEN CONSENT OF  
DOMINION SEVEN ARCHITECTS, P.L.C.


PROJECT NUMBER:  
3531  
ISSUE DATE:  
MAY 27, 2016

REVISIONS:

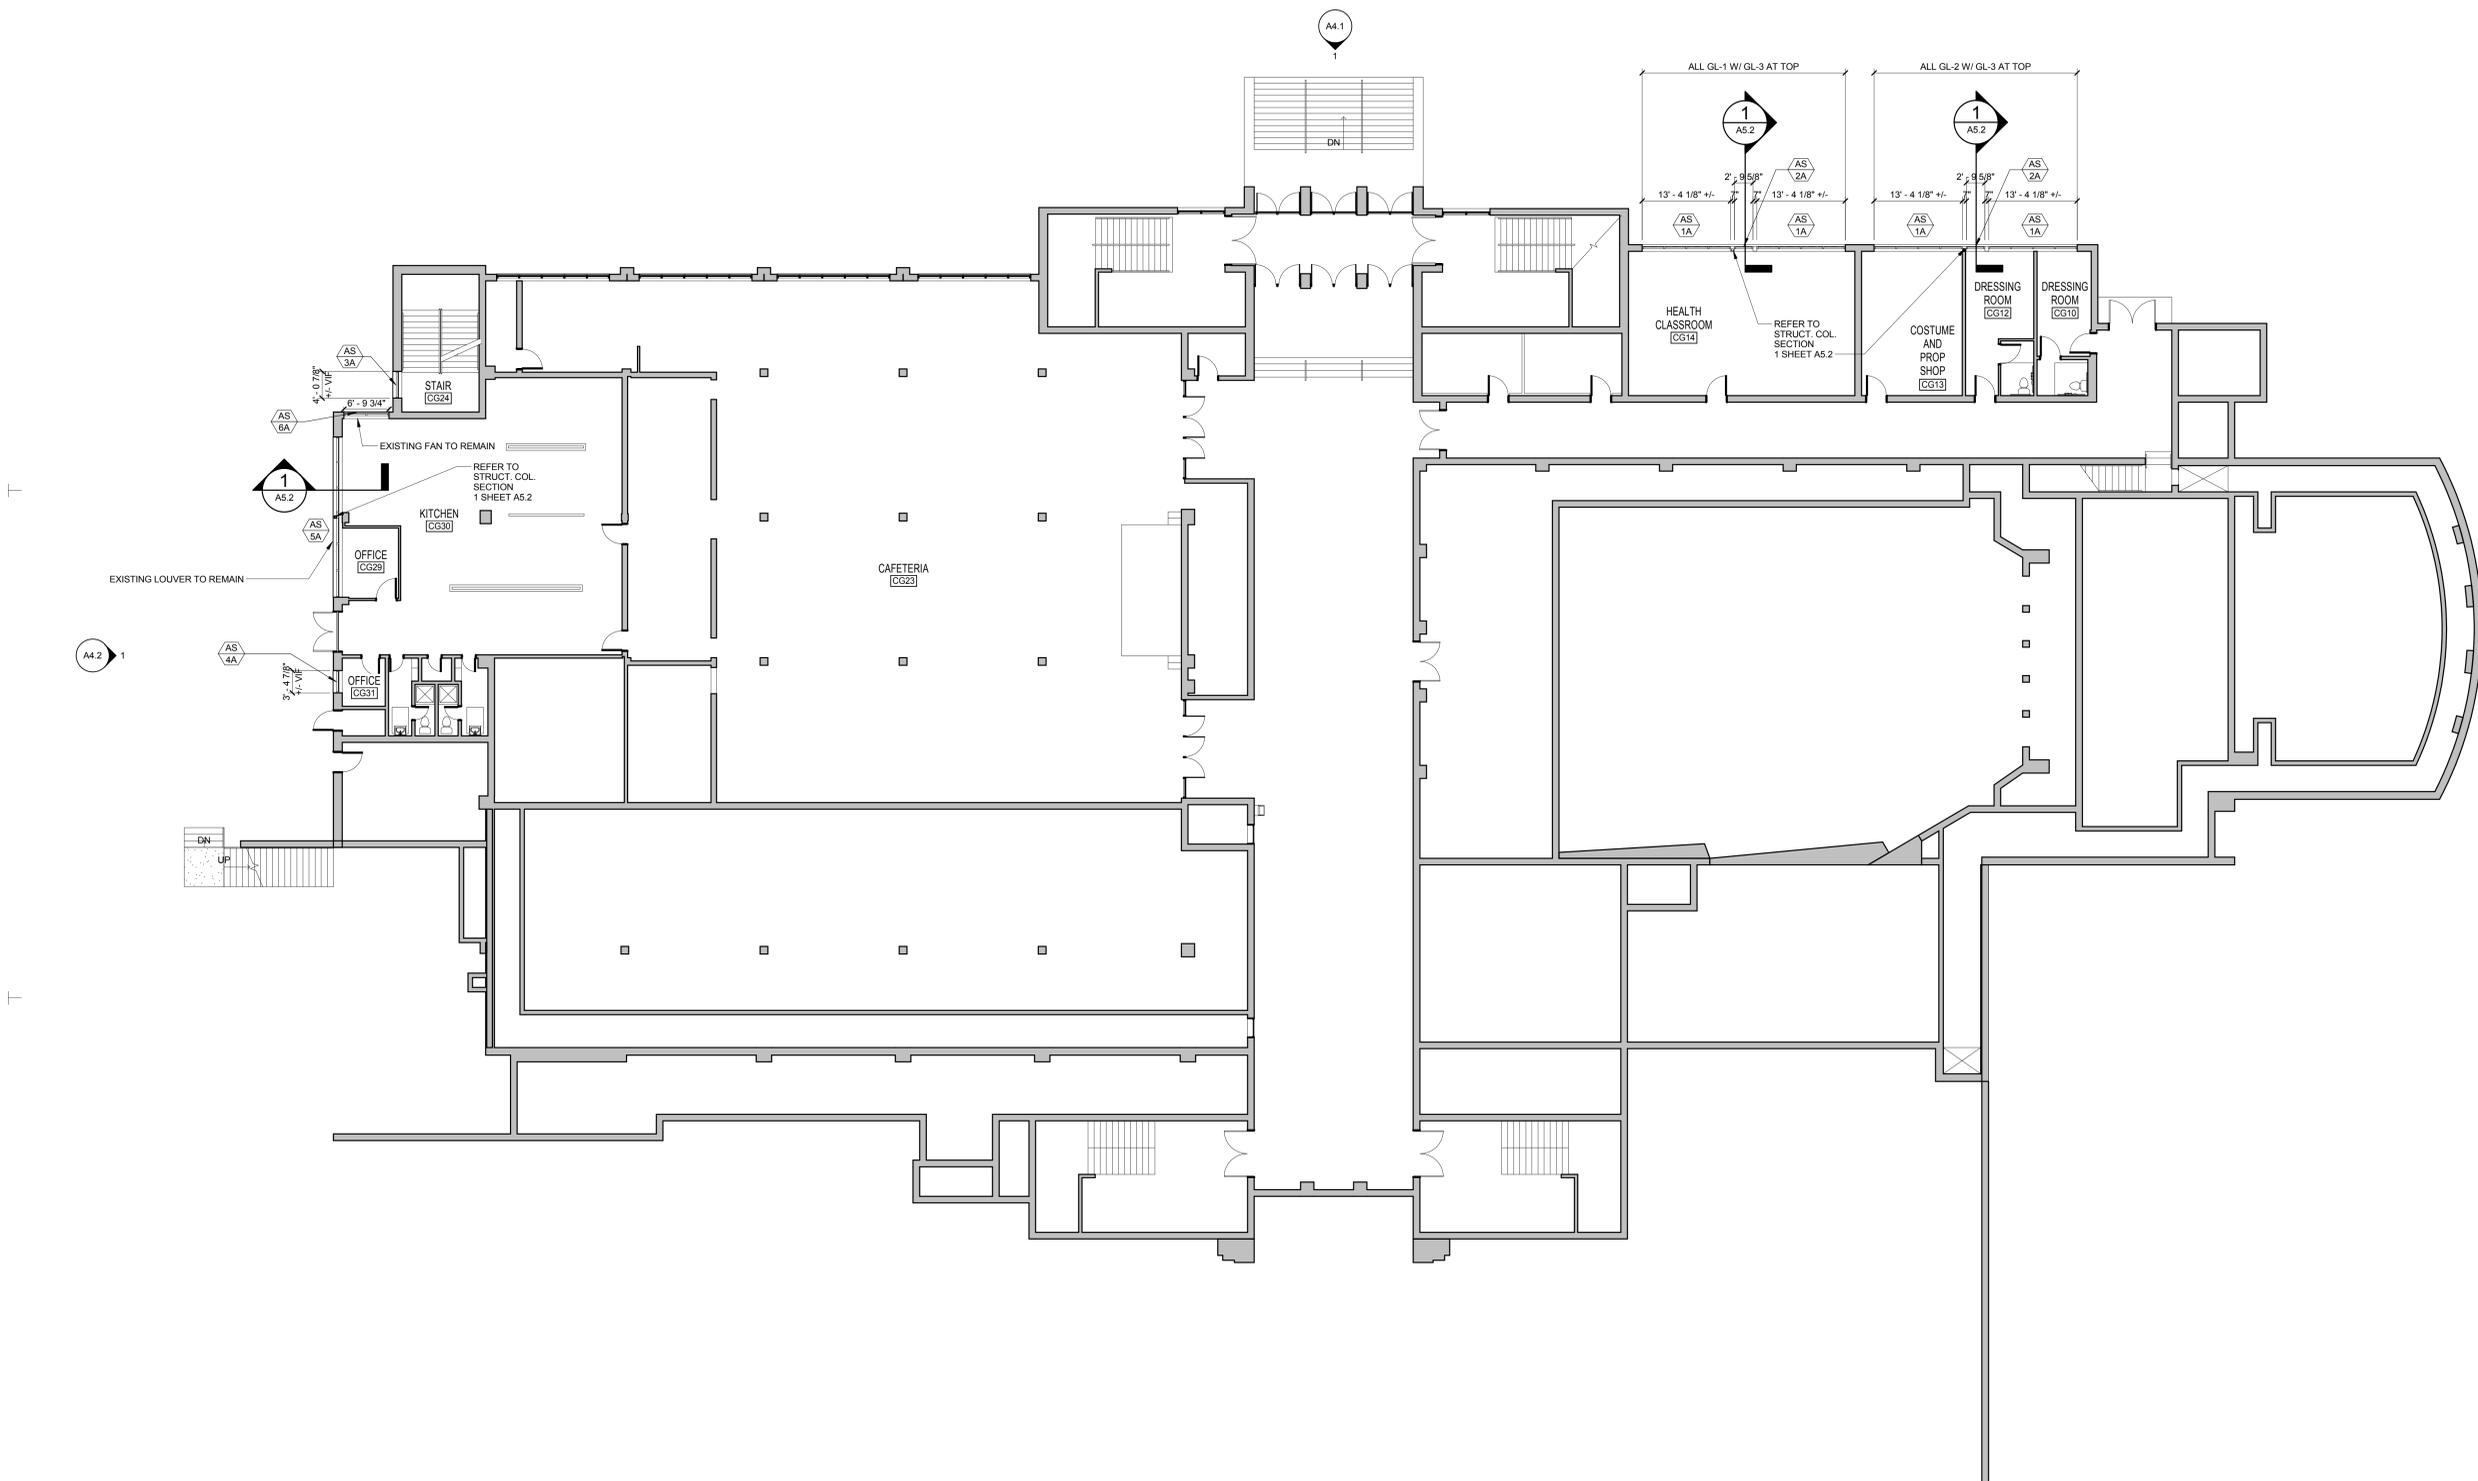


**1** GROUND FLOOR PLAN - NEW WORK

A2.0 SCALE: 3/32" = 1'-0"

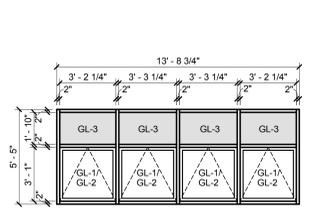


REFER TO FLOOR PLANS FOR LOCATIONS OF GL-1 AND GL-2.  
PROVIDE OPERABLE VENTS AT HEALTH CLASSROOM CG14 ONLY.

AS 1A

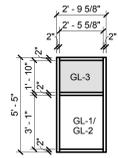


REFER TO FLOOR PLANS FOR LOCATIONS OF GL-1 AND GL-2.  
PROVIDE OPERABLE VENTS AT HEALTH CLASSROOM CG14 ONLY.


AS 2A

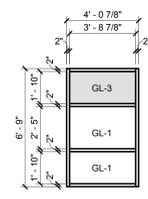


AS 3A

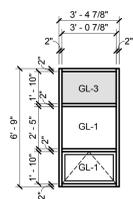

AS 4A

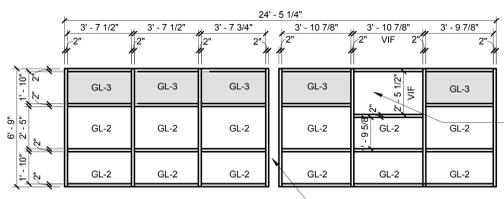

AS 5A

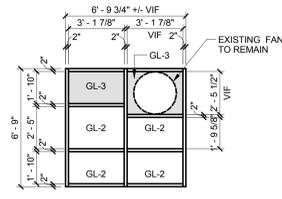

AS 6A

GLAZING TYPES	
MARK	DESCRIPTION
GL-1	INSULATED UNIT, REF. SPECS
GL-2	OBSCURE INSULATED UNIT, REF. SPECS
GL-3	1" INSULATED METAL PANEL, REF. SPECS

**2** GROUND FLOOR - ALUMINUM STOREFRONT FRAME ELEVATIONS

A2.0 SCALE: 1/4" = 1'-0"



SHEET TITLE:  
**GROUND FLOOR - NEW WORK**


SHEET NUMBER:  
**A2.0**

**LYNCBURG CITY SCHOOLS DUNBAR MIDDLE SCHOOL FOR INNOVATION WINDOW REPLACEMENT**


© DOMINION SEVEN ARCHITECTS, P.L.C.  
MATERIAL INCLUDED HEREIN IS COVERED BY COPYRIGHT.  
USE OF THIS WORK IN WHOLE OR IN PART IS FORBIDDEN  
WITHOUT THE EXPRESSED WRITTEN CONSENT OF  
DOMINION SEVEN ARCHITECTS, P.L.C.

PROJECT NUMBER:  
3531  
ISSUE DATE:  
MAY 27, 2016

REVISIONS:

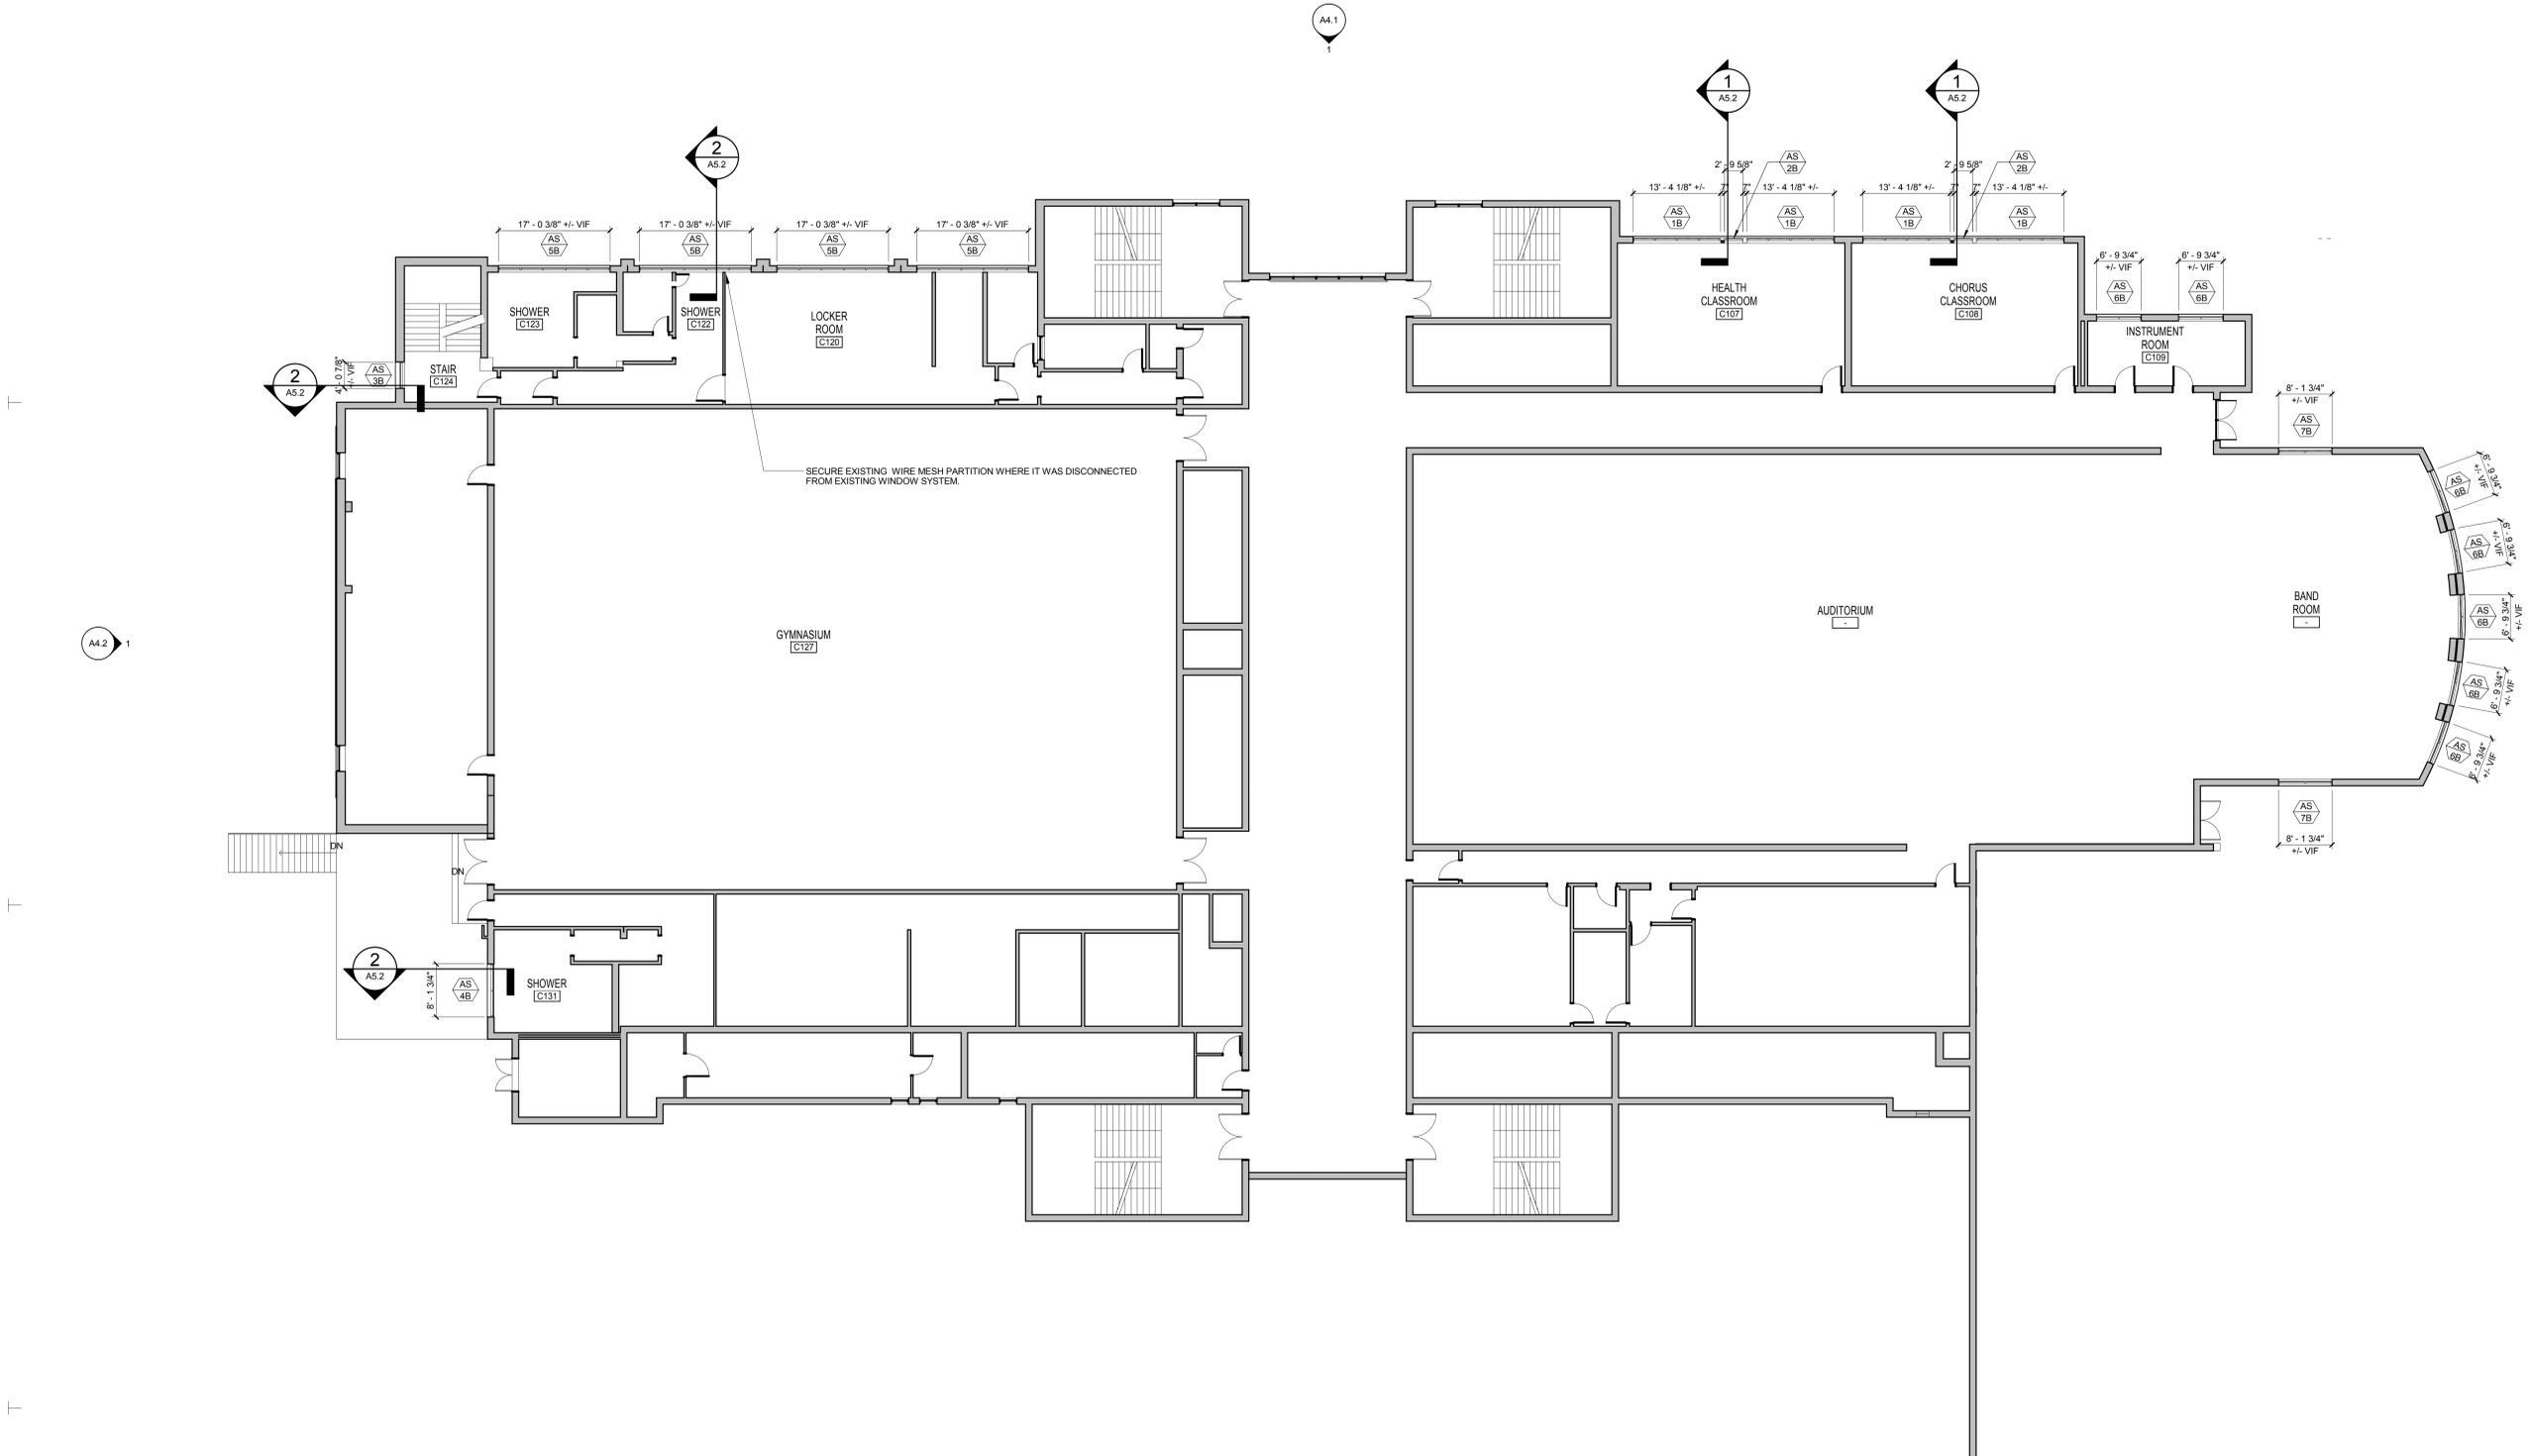

**1 FIRST FLOOR PLAN - NEW WORK**  
A2.1 SCALE: 3/32" = 1'-0"

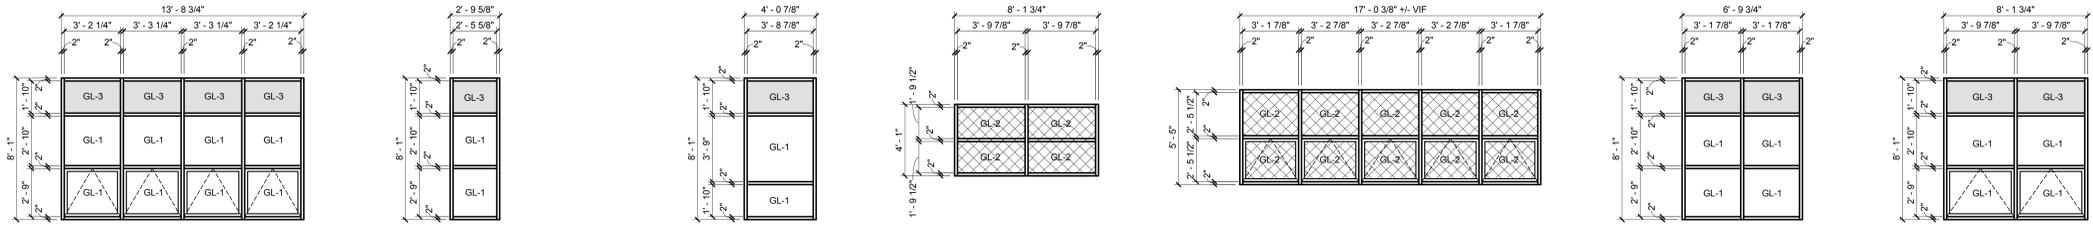

GLAZING TYPES	
MARK	DESCRIPTION
GL-1	INSULATED UNIT, REF. SPECS
GL-2	OBSCURE INSULATED UNIT, REF. SPECS
GL-3	1" INSULATED METAL PANEL, REF. SPECS

**2 FIRST FLOOR - ALUMINUM STOREFRONT FRAME ELEVATIONS**  
A2.1 SCALE: 1/4" = 1'-0"



SHEET TITLE:  
**FIRST FLOOR - NEW WORK**

SHEET NUMBER:


**A2.1**

**LYNCBURG  
CITY  
SCHOOLS  
DUNBAR  
MIDDLE  
SCHOOL FOR  
INNOVATION  
WINDOW  
REPLACEMENT**

© DOMINION SEVEN ARCHITECTS, P.L.C.  
MATERIAL INCLUDED HEREIN IS COVERED BY COPYRIGHT.  
USE OF THIS WORK IN WHOLE OR IN PART IS FORBIDDEN  
WITHOUT THE EXPRESSED WRITTEN CONSENT OF  
DOMINION SEVEN ARCHITECTS, P.L.C.


PROJECT NUMBER:  
3531  
ISSUE DATE:  
MAY 27, 2016

REVISIONS:

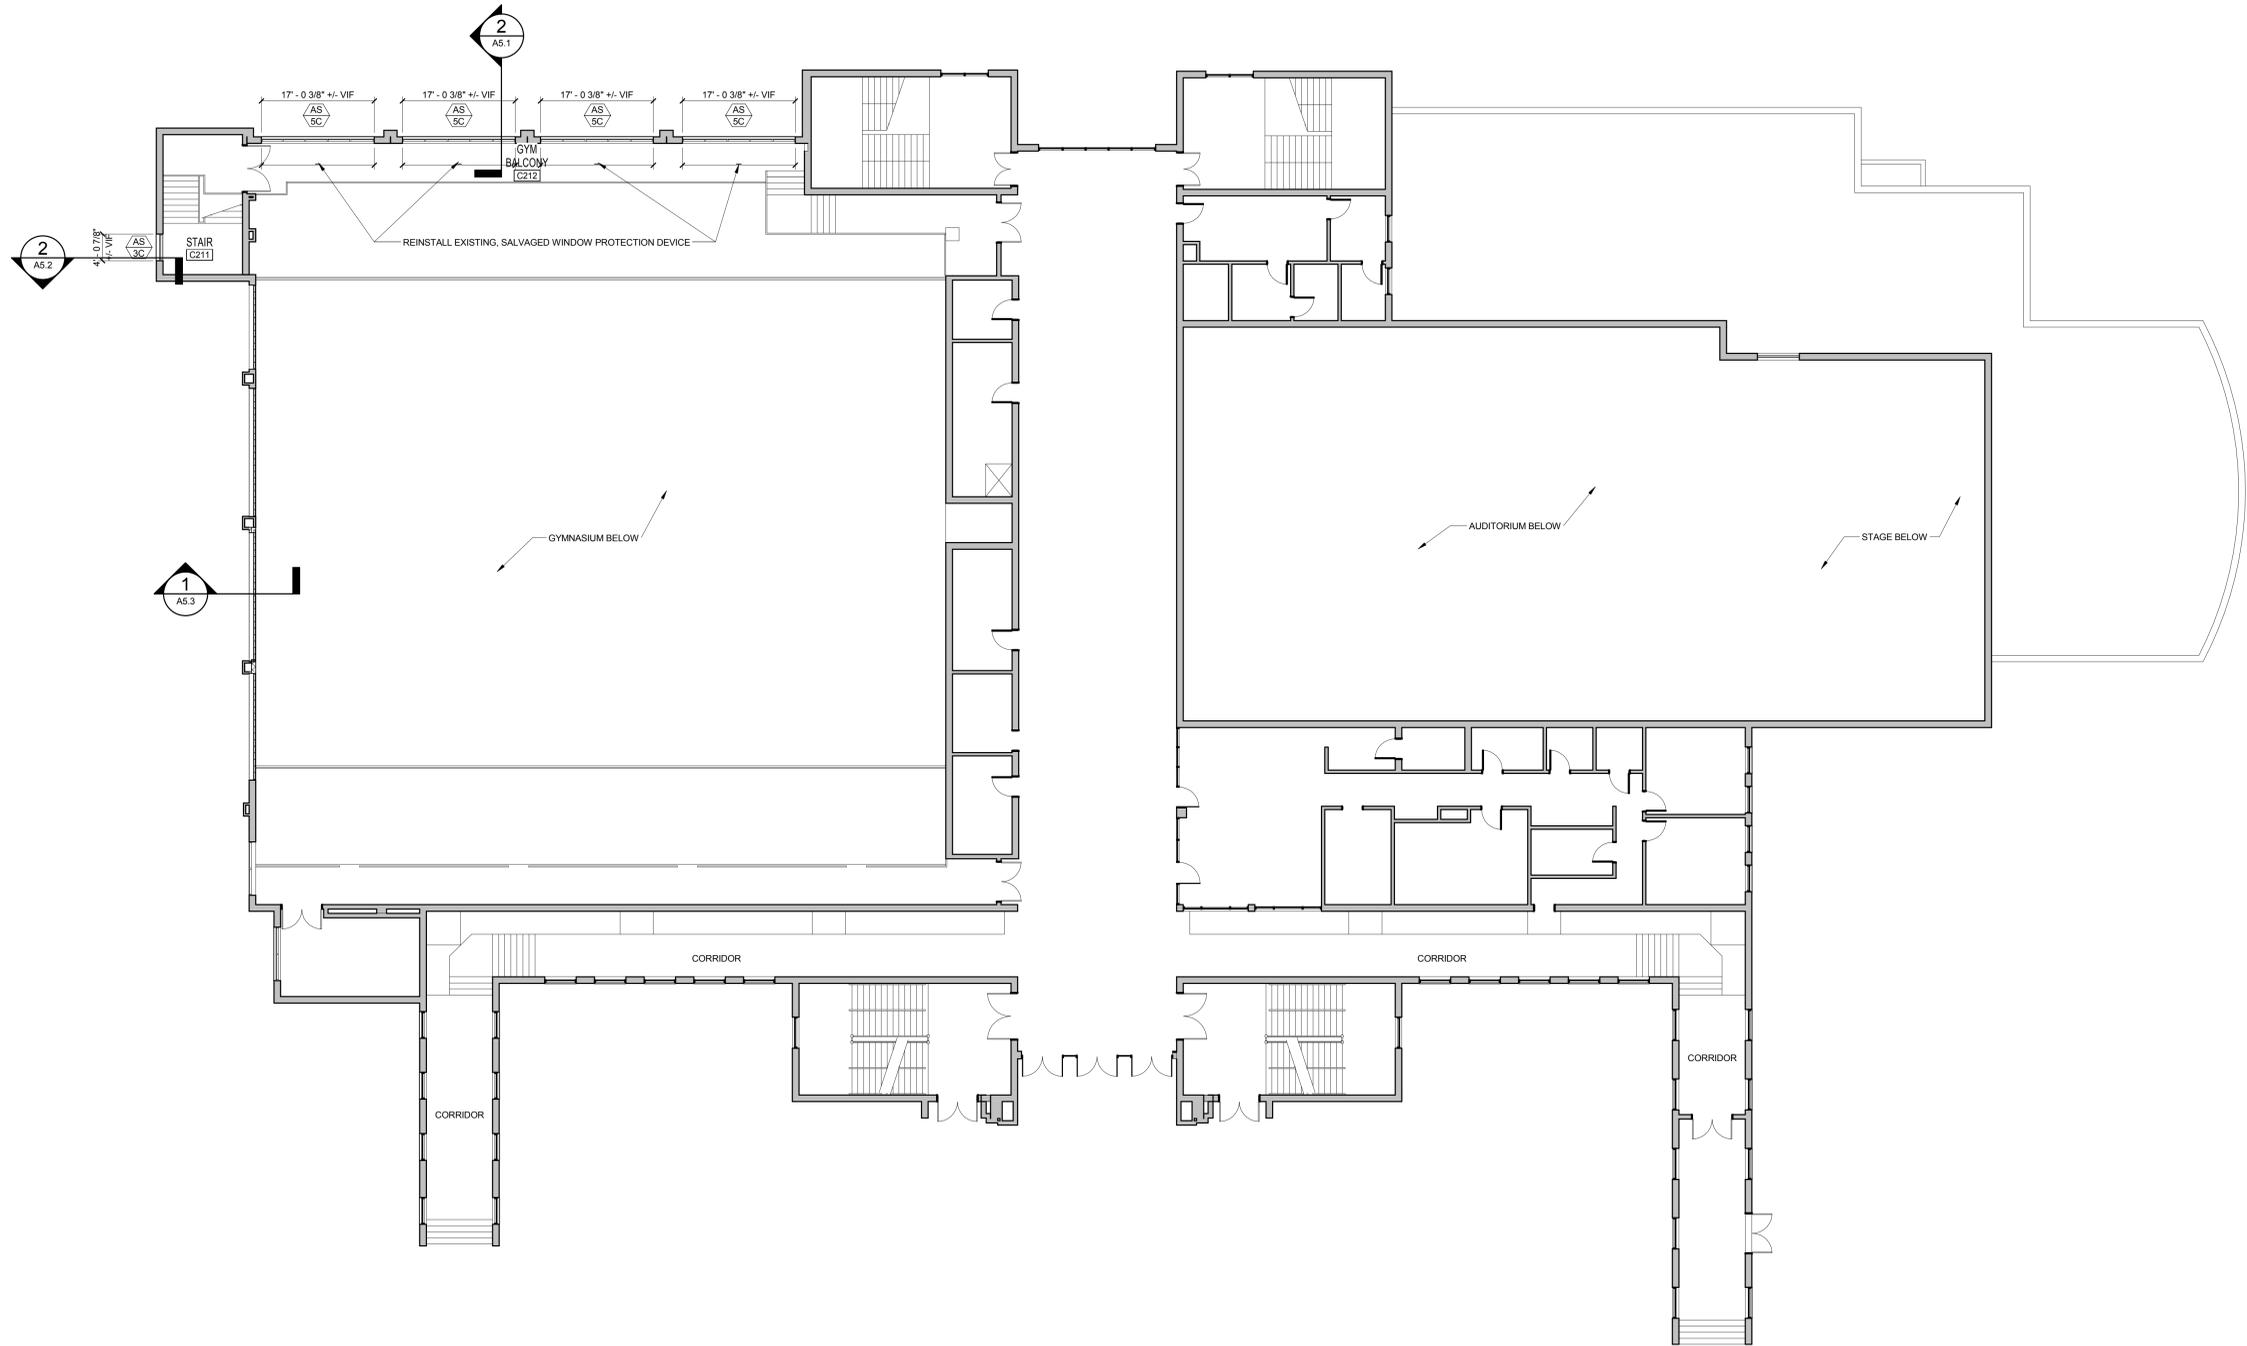

**1 SECOND FLOOR PLAN - NEW WORK**

A2.2 SCALE: 3/32" = 1'-0"

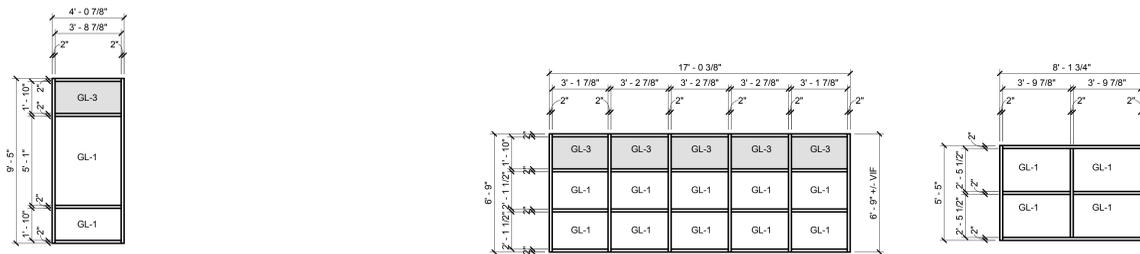

GLAZING TYPES	
MARK	DESCRIPTION
GL-1	INSULATED UNIT, REF. SPECS
GL-2	OBSOLETE INSULATED UNIT, REF. SPECS
GL-3	1\"/>

**2 SECOND FLOOR - ALUMINUM STOREFRONT FRAME ELEVATIONS**

A2.2 SCALE: 1/4\"/>




SHEET TITLE:  
**SECOND  
FLOOR -  
NEW WORK**

SHEET NUMBER:

**A2.2**



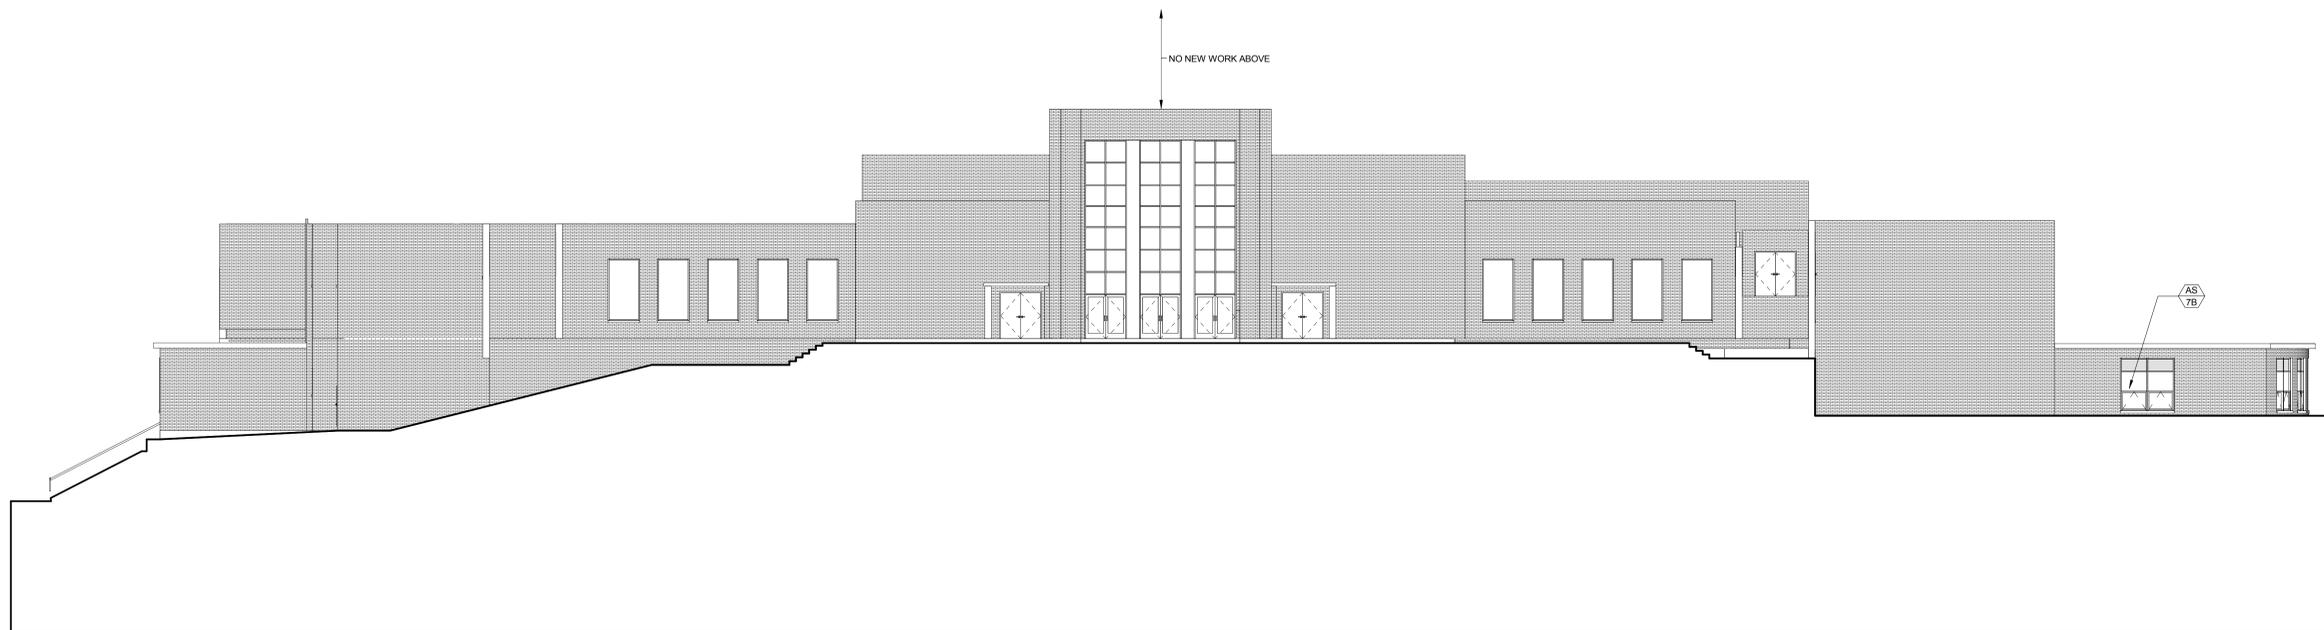

LYNCBURG  
CITY  
SCHOOLS  
DUNBAR  
MIDDLE  
SCHOOL FOR  
INNOVATION  
WINDOW  
REPLACEMENT

© DOMINION SEVEN ARCHITECTS, P.L.C.  
MATERIAL INCLUDED HEREIN IS COVERED BY COPYRIGHT.  
USE OF THIS WORK IN WHOLE OR IN PART IS FORBIDDEN  
WITHOUT THE EXPRESSED WRITTEN CONSENT OF  
DOMINION SEVEN ARCHITECTS, P.L.C.

PROJECT NUMBER:  
3531  
ISSUE DATE:  
MAY 27, 2016

REVISIONS:




SHEET TITLE:  
NORTH AND  
EAST  
ELEVATIONS

SHEET NUMBER:

**A4.2**

2 NORTH ELEVATION - NEW  
A4.2 SCALE: 3/32" = 1'-0"

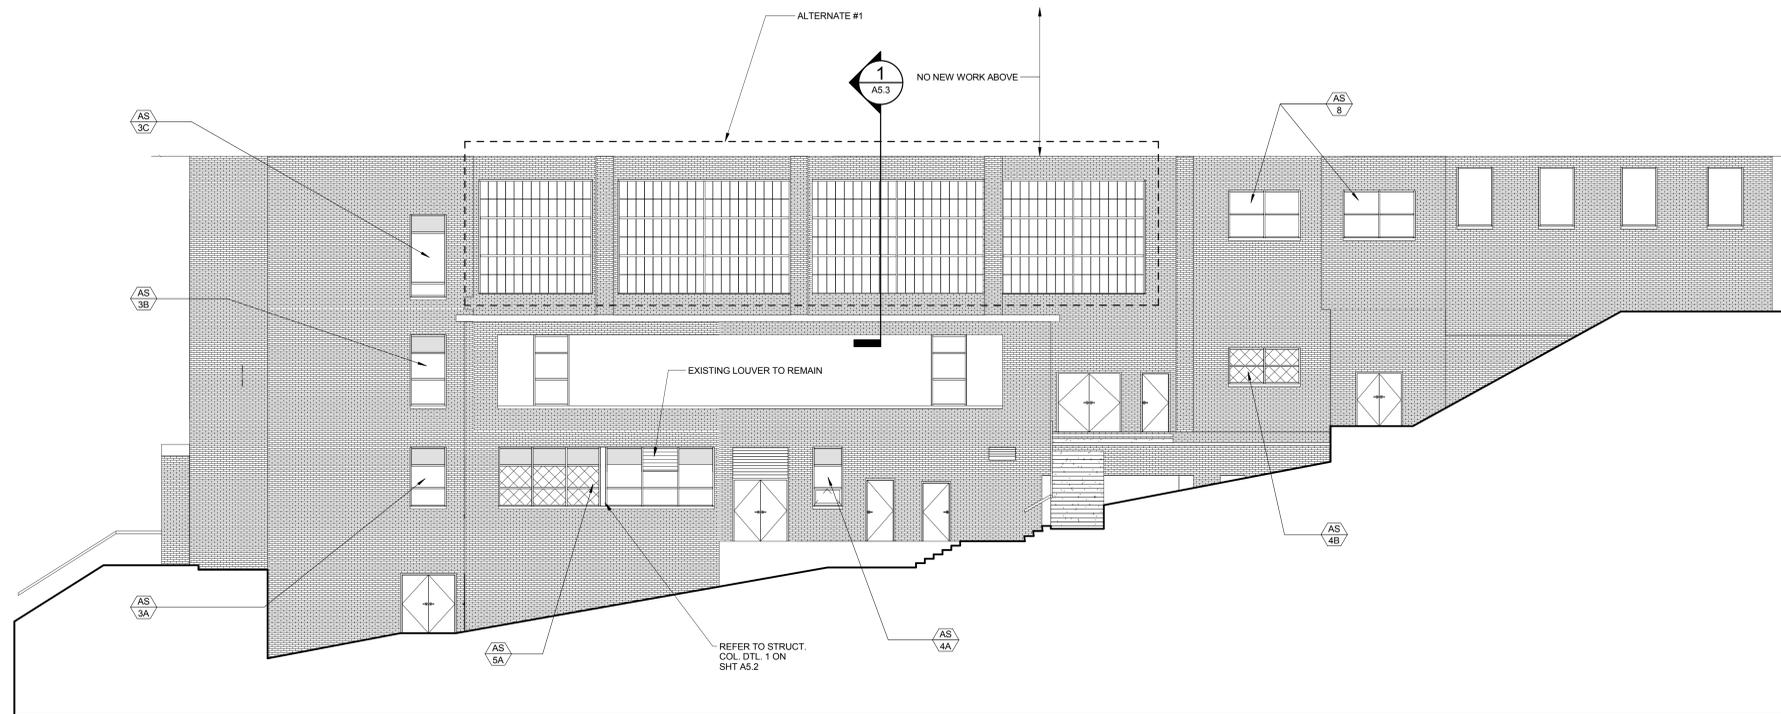




1 EAST ELEVATION - NEW  
A4.2 SCALE: 1/8" = 1'-0"

LYNCBURG  
CITY  
SCHOOLS  
DUNBAR  
MIDDLE  
SCHOOL FOR  
INNOVATION  
WINDOW  
REPLACEMENT




© DOMINION SEVEN ARCHITECTS, P.L.C.  
MATERIAL INCLUDED HEREIN IS COVERED BY COPYRIGHT.  
USE OF THIS WORK IN WHOLE OR IN PART IS FORBIDDEN  
WITHOUT THE EXPRESSED WRITTEN CONSENT OF  
DOMINION SEVEN ARCHITECTS, P.L.C.

PROJECT NUMBER:  
3531  
ISSUE DATE:  
MAY 27, 2016

REVISIONS:

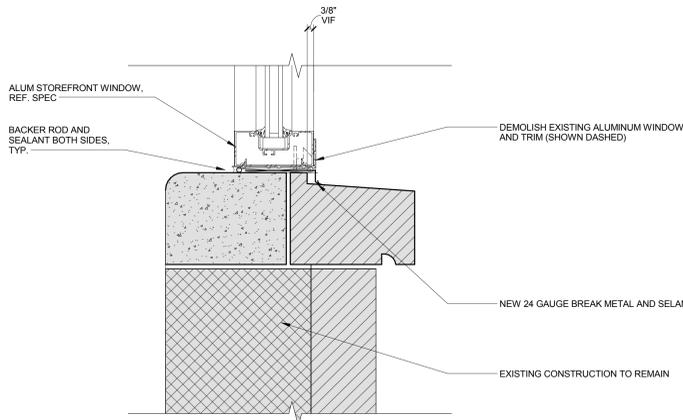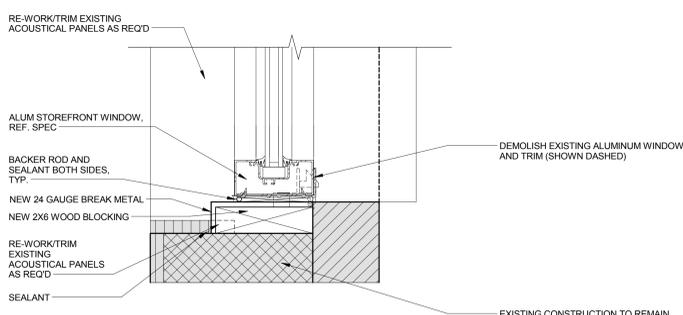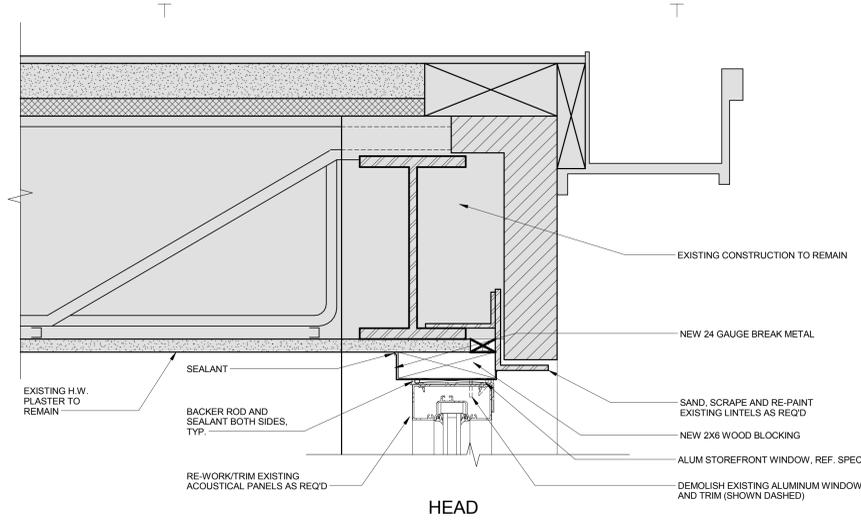

1 SECTION AT BAND  
A5.1 SCALE: 3" = 1'-0"

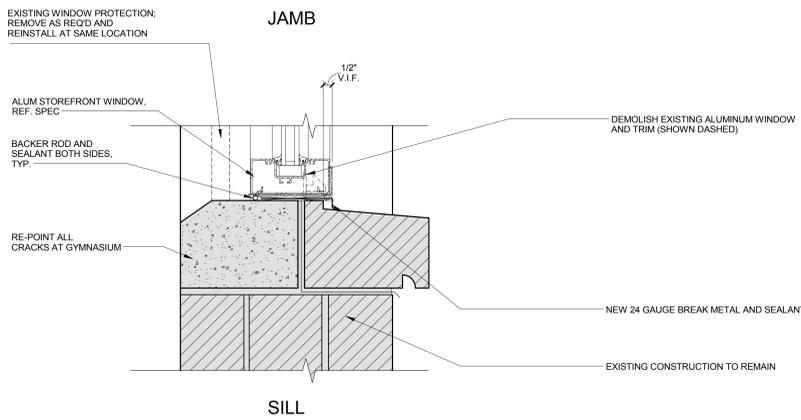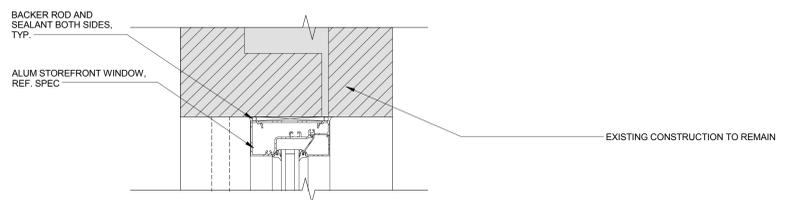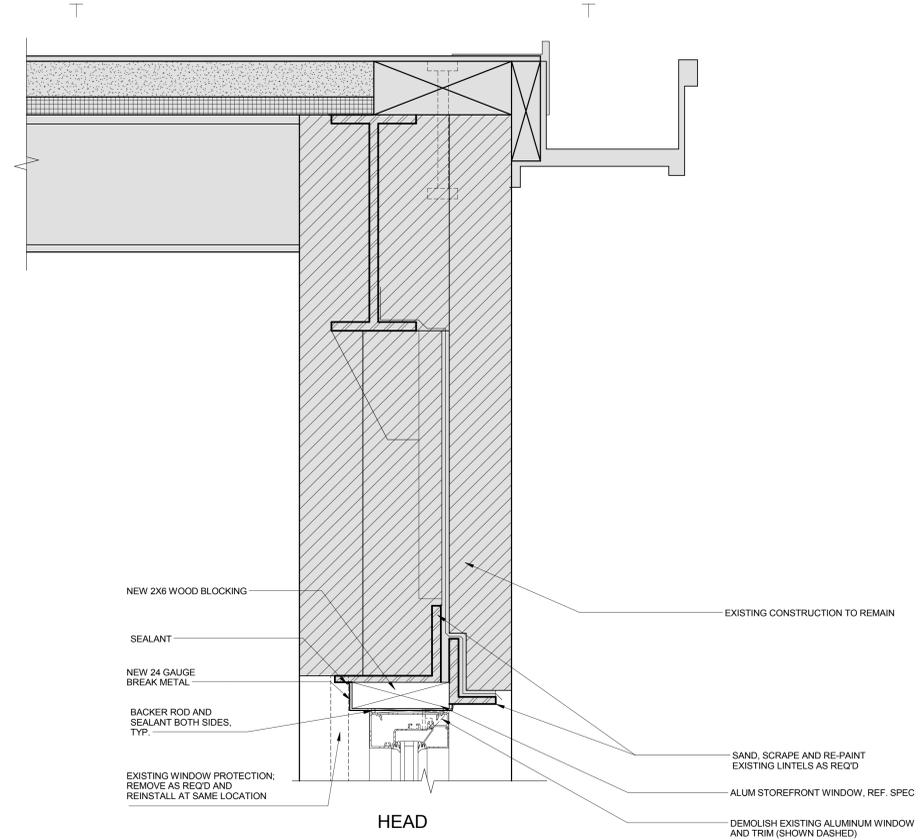

2 SECTION - BALCONY  
A5.1 SCALE: 3" = 1'-0"



SHEET TITLE:  
SECTIONS  
AND  
DETAILS

SHEET NUMBER:

A5.1

LYNCBURG  
CITY  
SCHOOLS  
DUNBAR  
MIDDLE  
SCHOOL FOR  
INNOVATION  
WINDOW  
REPLACEMENT

© DOMINION SEVEN ARCHITECTS, P.L.C.  
MATERIAL INCLUDED HEREIN IS COVERED BY COPYRIGHT.  
USE OF THIS WORK IN WHOLE OR IN PART IS FORBIDDEN  
WITHOUT THE EXPRESSED WRITTEN CONSENT OF  
DOMINION SEVEN ARCHITECTS, P.L.C.

PROJECT NUMBER:  
3531  
ISSUE DATE:  
MAY 27, 2016





REVISIONS:







SHEET TITLE:  
SECTIONS  
AND  
DETAILS

SHEET NUMBER:


**A5.2**

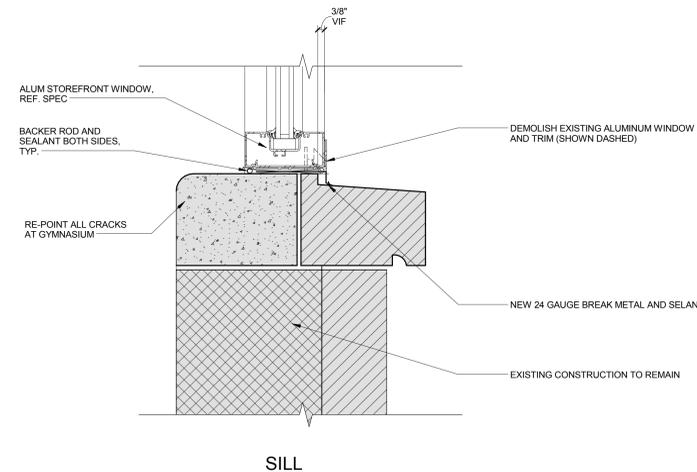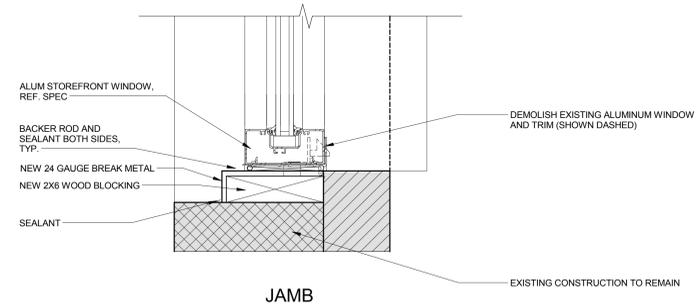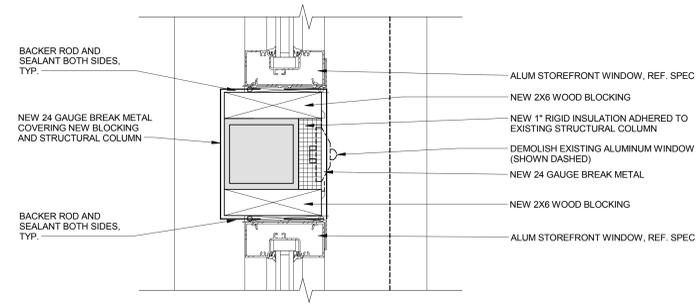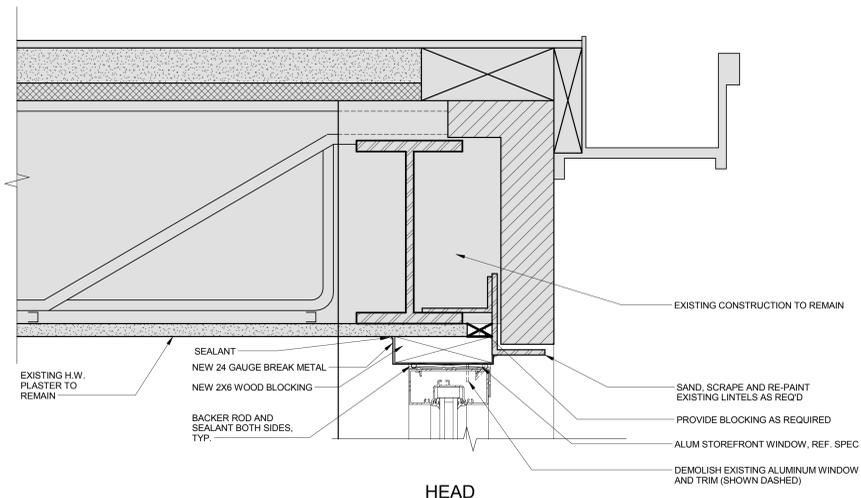


**1 SECTION 1**  
A5.2 SCALE: 3" = 1'-0"

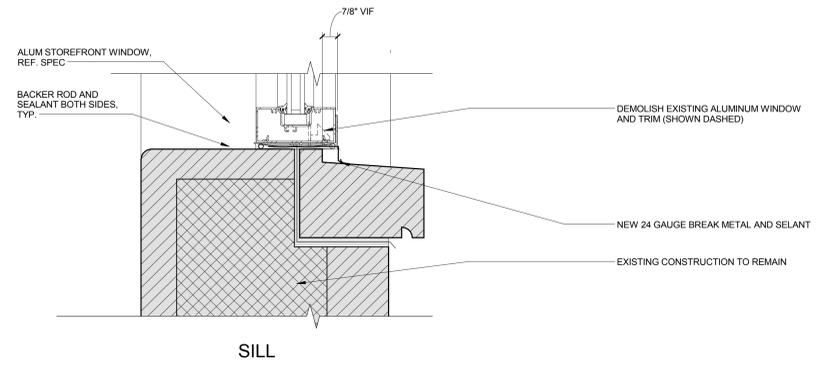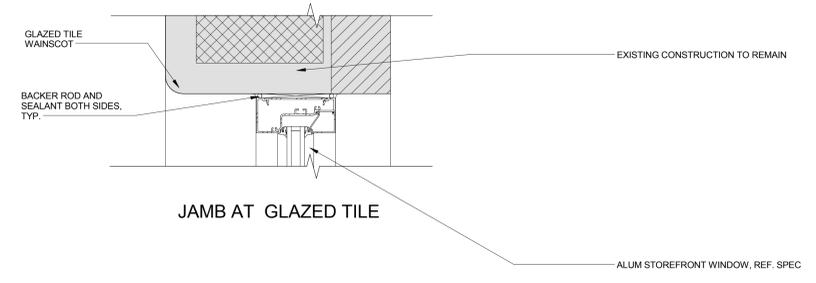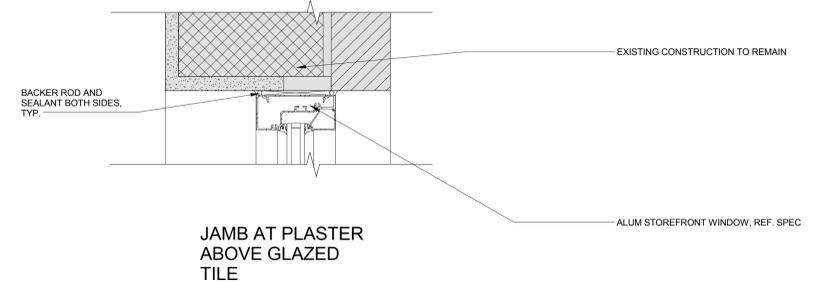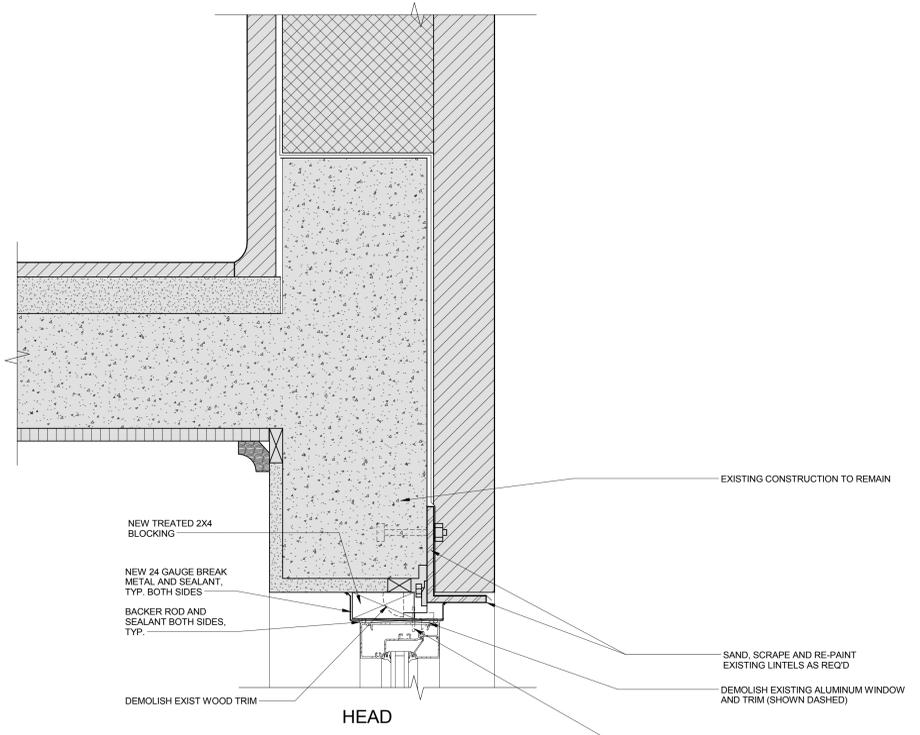


**2 SECTION - GROUND FLOOR**  
A5.2 SCALE: 3" = 1'-0"

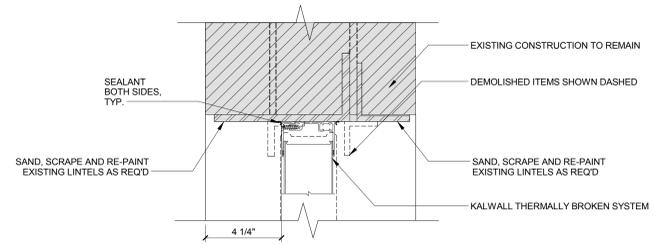


HEAD

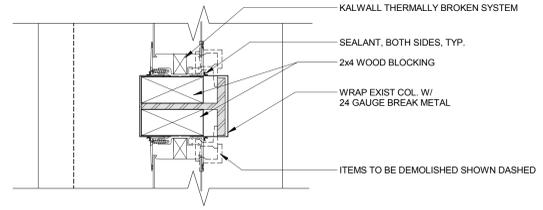

JAMB AT VERTICAL

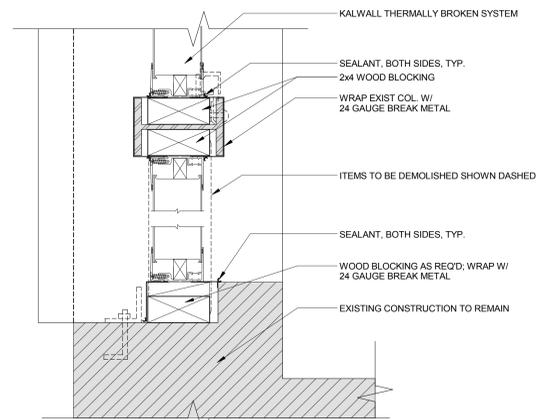

JAMB

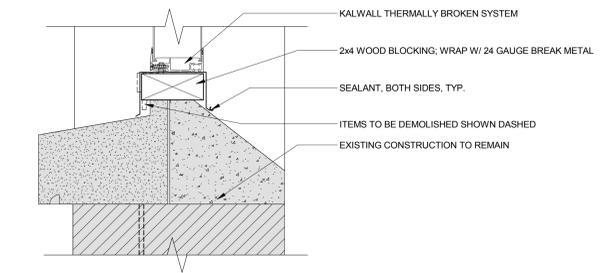

SILL

1 KALWALL SECTION  
A5.3 SCALE: 3" = 1'-0"

LYNCBURG  
CITY  
SCHOOLS  
DUNBAR  
MIDDLE  
SCHOOL FOR  
INNOVATION  
WINDOW  
REPLACEMENT

© DOMINION SEVEN ARCHITECTS, P.L.C.  
MATERIAL INCLUDED HEREIN IS COVERED BY COPYRIGHT.  
USE OF THIS WORK IN WHOLE OR IN PART IS FORBIDDEN  
WITHOUT THE EXPRESSED WRITTEN CONSENT OF  
DOMINION SEVEN ARCHITECTS, P.L.C.

PROJECT NUMBER:  
3531  
ISSUE DATE:  
MAY 27, 2016

REVISIONS:



SHEET TITLE:  
KALWALL  
HEAD, JAMB  
& SILL  
DETAILS

SHEET NUMBER:

A5.3