


INTERIOR RENOVATIONS FOR
FIRE STATION NO. 3
 FORT HILL AREA LYNCHBURG, VA. PROJECT NO: 12148

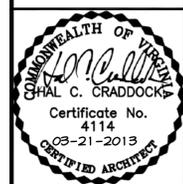


WRITTEN DIMENSIONS ON THESE DRAWINGS SHALL TAKE PRECEDENCE OVER SCALED DIMENSIONS. CONTRACTORS SHALL VERIFY AND BE RESPONSIBLE FOR ALL DIMENSIONS AND CONDITIONS ON THE JOB AND THIS OFFICE MUST BE NOTIFIED OF ANY VARIATION FROM THE DIMENSIONS AND CONDITIONS SHOWN BY THESE DRAWINGS.

DESIGNED: MWS/TCC
 DRAWN: TCC
 CHECKED: MWS
 DATE: 03-21-2013
 REVISIONS:

PLANS AND FINISH SCHEDULE

ADDENDUM 05-14-2013
 CONSTRUCTION SET
A1.1



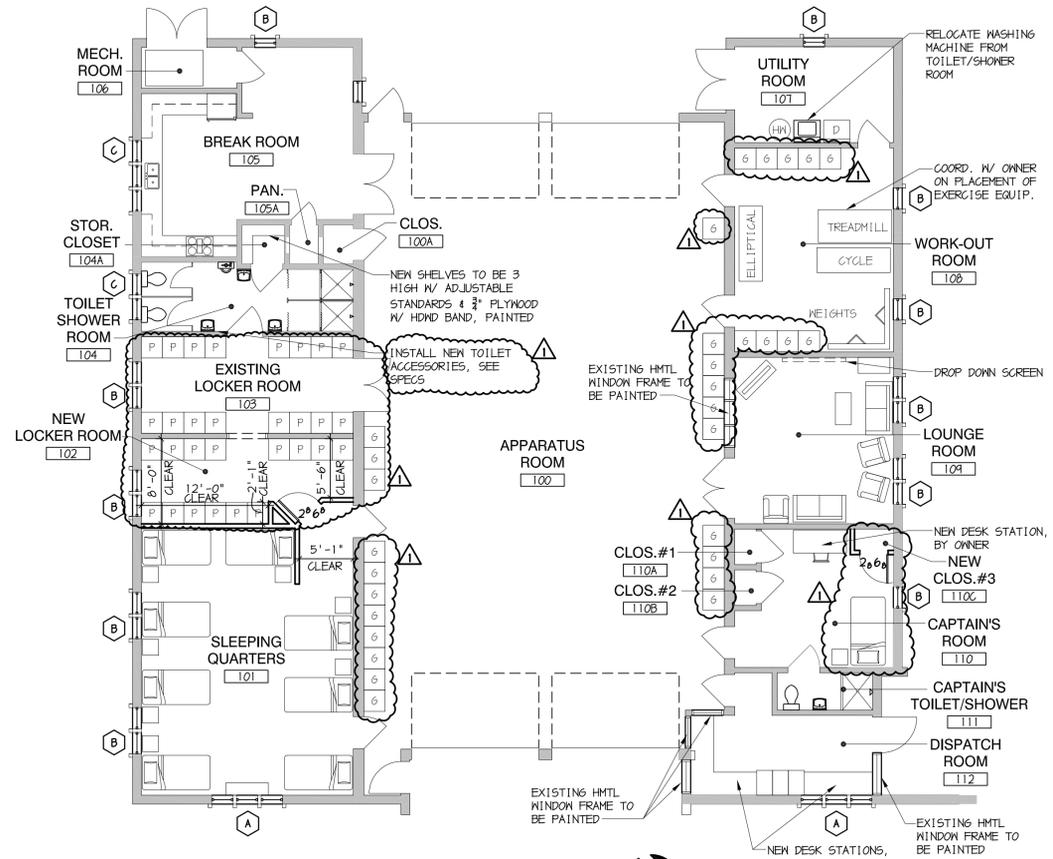


2 FLOOR PLAN
 1/8"=1'-0"
 NORTH

LOCKER SCHEDULE					
TYPE	DESCRIPTION	EXISTING COUNT	NEW COUNT	RELOCATED	REMARKS
G	GEAR LOCKER	24x24x12	42	0	30 SEE NOTE 1
P	PERSONAL LOCKER	24x24x12	9	30	0 SEE NOTE 2


NOTES:
 1. COORDINATE WITH OWNER ON THE SELECTION OF (30) EXISTING LOCKERS TO BE REUSED AND RELOCATED. OWNER TO DETERMINE STORAGE AND/OR SITE RELOCATION OF ADDITIONAL REMAINING LOCKERS.
 2. SALVAGE A TOTAL OF 9 EXISTING PERSONAL LOCKERS FROM THE FORMER WORK-OUT ROOM.

- GENERAL PLAN NOTES
- INSTALL NEW WINDOW AS WHERE INDICATED W/ WINDOW TAG (X)
 - INSTALL ALL NEW PLUMBING FIXTURES WITHIN TOILET/SHOWER ROOM AND CAPTAIN'S TOILET/SHOWER ROOM, SEE PLUMBING SPECS.
 - PAINT ALL INTERIOR WALLS, DOORS AND FRAMES. PAINT ALL INTERIOR HOLLOW METAL WINDOW FRAMES.
 - PAINT ALL EXTERIOR DOORS (EXCEPT APPARATUS BAY DOORS) AND METAL FRAMES. PAINT ALL EXTERIOR HOLLOW METAL WINDOW FRAMES.
 - NEW TOILET/SHOWER PARTITION WALLS TO BE INSTALLED AT EXISTING LOCATIONS.
 - NEW INTERIOR DOORS AT NEW LOCKER ROOM AND NEW CLOSET #3 TO BE PAINTED WOOD DOORS AND COLOR W/ L. FRAMES
 - COORDINATE WITH OWNER ON NEW PLACEMENT OF LOCKERS
 - ALL FURNITURE, WORKOUT EQPT. AND ACCESSORIES WILL BE MOVED BY OWNER. BUILDING WILL BE SUBSTANTIALLY CLEAR OF EQPT. AND FURNITURE FOR CONTRACTORS USE OF BUILDING.

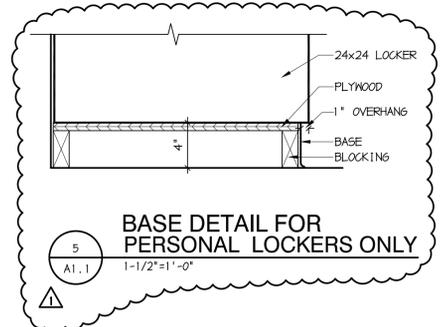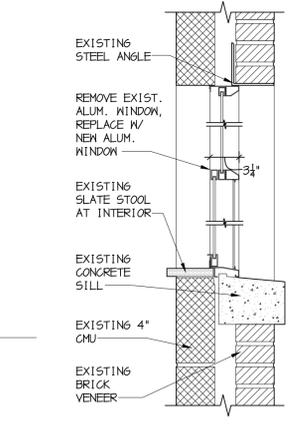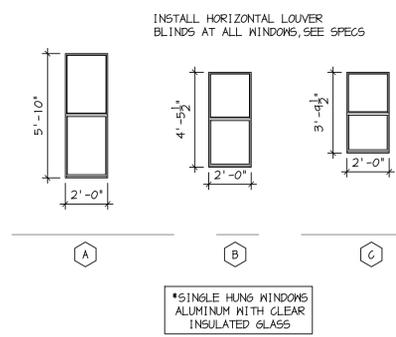

3 WINDOW OPENINGS
 1/4"=1'-0"

4 TYPICAL WINDOW SECTION
 1-1/2"=1'-0"

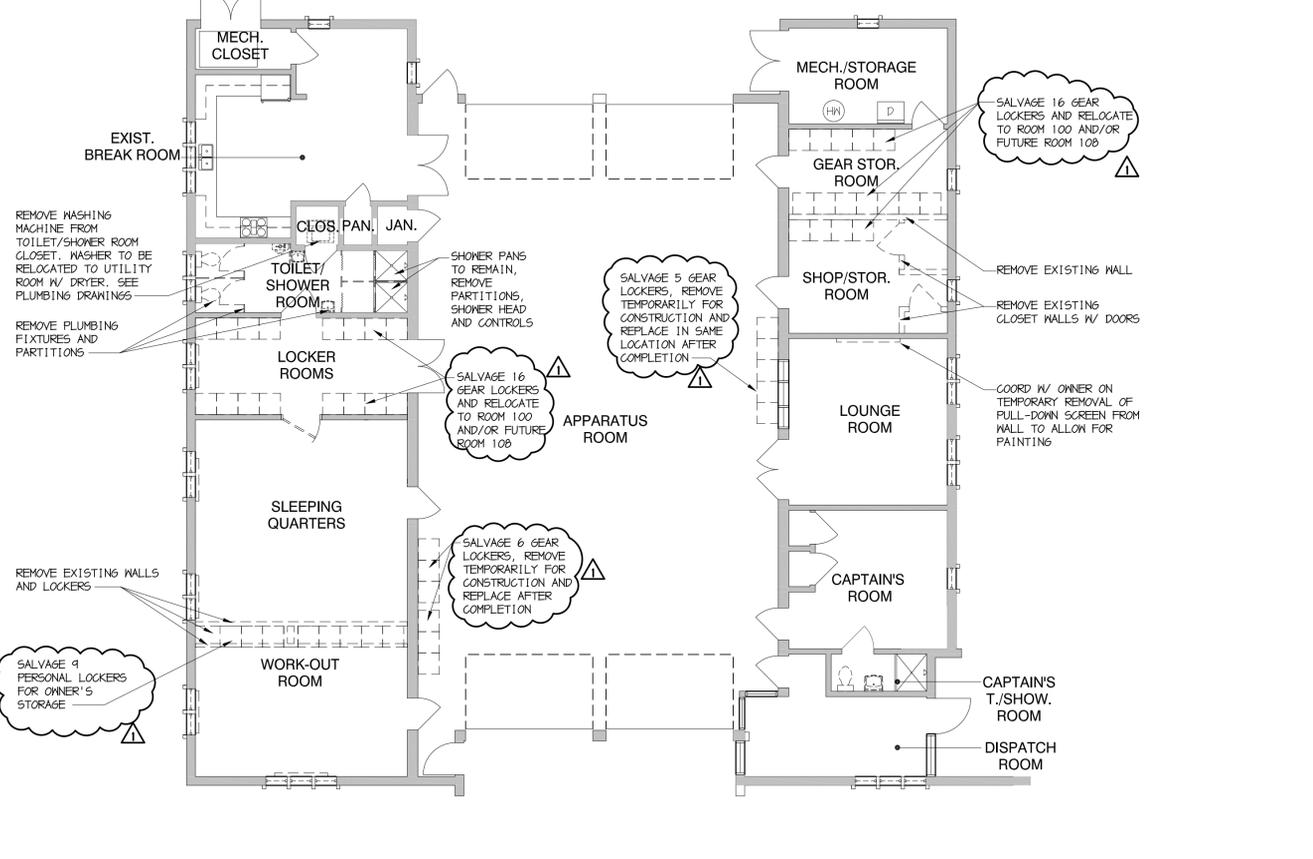

1 DEMOLITION PLAN
 1/8"=1'-0"

- GENERAL DEMOLITIONS NOTES
- REMOVE ALL EXISTING WINDOWS.
 - ALL FURNITURE AND ACCESSORIES TO BE TEMPORARILY RELOCATED, AND STORED BY OWNER.
 - ALL EXISTING CEILING SYSTEMS AND LIGHTING FIXTURES TO BE REMOVED.
 - ALL EXISTING PLUMBING FIXTURES AND PARTITION WALLS IN THE TOILET/SHOWER ROOM AND THE CAPTAIN'S TOILET/SHOWER ROOM TO BE REMOVED. SEE SPECS FOR ACCESSORY ITEMS.
 - ALL EXISTING LOCKERS TO BE SALVAGED AND REUSED AS GEAR LOCKERS AS SHOWN ON NEW PLAN 2/A1.1. SURPLUS LOCKERS TO BE SALVAGED FOR OWNER'S STORAGE.

FINISH SCHEDULE

Tag	Space Name	Floor	Base	North Wall	South Wall	East Wall	West Wall	Ceiling	Ceiling Height	Remarks	Alts
100	APPARATUS ROOM	EXIST. CONC.	---	PTD CMU	PTD CMU	PTD CMU	PTD CMU	2X2 CEILING	13'-0"		
100A	CLOSET	EXIST. CONC.	---	PTD CMU	PTD CMU	PTD CMU	PTD CMU	2X2 CEILING	9'-0"		
101	SLEEPING QUARTERS	RESIL. FLR.	VINYL	PTD GNB	PTD GNB	PTD CMU	PTD CMU	2X2 CEILING	9'-0"	EPOXY FLOOR AS ADD/ALT. ITEM	
102	NEW LOCKER ROOM	RESIL. FLR.	VINYL	PTD CMU	PTD CMU	PTD CMU	PTD CMU	2X2 CEILING	9'-0"	EPOXY FLOOR AS ADD/ALT. ITEM	
103	EXISTING LOCKER ROOM	RESIL. FLR.	VINYL	PTD CMU	PTD CMU	PTD CMU	PTD CMU	2X2 CEILING	9'-0"	EPOXY FLOOR AS ADD/ALT. ITEM	
104	TOILET/SHOWER ROOM	EXIST. TILE	---	EXIST. TILE	EXIST. TILE	EXIST. TILE	EXIST. TILE	2X2 CEILING	9'-0"		
104A	STORAGE CLOSET	EXIST. TILE	---	EXIST. TILE	EXIST. TILE	EXIST. TILE	EXIST. TILE	2X2 CEILING	9'-0"		
105	BREAK ROOM	RESIL. FLR.	VINYL	PTD CMU	PTD CMU	PTD CMU	PTD CMU	2X2 CEILING	9'-0"	EPOXY FLOOR AS ADD/ALT. ITEM	
105A	PANTRY CLOSET	RESIL. FLR.	VINYL	PTD CMU	PTD CMU	PTD CMU	PTD CMU	2X2 CEILING	9'-0"	EPOXY FLOOR AS ADD/ALT. ITEM	
106	MECHANICAL ROOM	EXIST. CONC.	---	PTD CMU	PTD CMU	PTD CMU	PTD CMU	2X2 CEILING	9'-0"		
107	UTILITY ROOM	RESIL. FLR.	VINYL	PTD CMU	PTD CMU	PTD CMU	PTD CMU	2X2 CEILING	9'-0"	EPOXY FLOOR AS ADD/ALT. ITEM	
108	WORK-OUT ROOM	RESIL. FLR.	VINYL	PTD CMU	PTD CMU	PTD CMU	PTD CMU	2X2 CEILING	9'-0"		
109	LOUNGE ROOM	RESIL. FLR.	VINYL	PTD CMU	PTD CMU	PTD CMU	PTD CMU	2X2 CEILING	9'-0"	EPOXY FLOOR AS ADD/ALT. ITEM	
110	CAPTAIN'S ROOM	RESIL. FLR.	VINYL	PTD CMU	PTD CMU	PTD CMU	PTD CMU	2X2 CEILING	8'-5"	EPOXY FLOOR AS ADD/ALT. ITEM	
110A	CLOSET #1	RESIL. FLR.	VINYL	PTD GNB	PTD CMU	PTD GNB	PTD CMU	2X2 CEILING	8'-5"	EPOXY FLOOR AS ADD/ALT. ITEM	
110B	CLOSET #2	RESIL. FLR.	VINYL	PTD GNB	PTD CMU	PTD GNB	PTD CMU	2X2 CEILING	8'-5"	EPOXY FLOOR AS ADD/ALT. ITEM	
110C	CLOSET #3	RESIL. FLR.	VINYL	PTD CMU	PTD GNB	PTD CMU	PTD GNB	2X2 CEILING	8'-5"	EPOXY FLOOR AS ADD/ALT. ITEM	
111	CAPTAIN'S TOILET/SHOWER RM.	EXIST. TILE	---	EXIST. TILE	EXIST. TILE	EXIST. TILE	EXIST. TILE	2X2 CEILING	9'-0"	VERIFY CL6 HEIGHT W/ EXISTING HEIGHT	
112	DISPATCH ROOM	RESIL. FLR.	VINYL	PTD CMU	PTD CMU	PTD CMU	PTD CMU	2X2 CEILING	9'-0"	EPOXY FLOOR AS ADD/ALT. ITEM	

- NOTES
- INSTALL NEW CEILING GRIDS AT EXISTING CEILING HEIGHT LOCATIONS, V.I.F. INDICATED HEIGHTS.
 - PROFESSIONALLY CLEAN ALL EXISTING WALL AND FLOOR TILE WITHIN TOILET/SHOWER ROOM AND CAPTAIN'S TOILET/SHOWER ROOM.
 - SEE ACoustICAL CEILING SPEC FOR SCHEDULE OF VARIOUS TYPES OF PANELS AND GRIDS.