

City of Lynchburg
Procurement Division
900 Church Street
Lynchburg, Virginia 24504
Telephone No.: (434) 455-3970
Fax No.: (434) 845-0711

**Addendum No. 1 for Invitation for Bids
LCS Dunbar Middle School Window Replacement
2017-006**

Date: 09/22/2016
From: Lisa Moss, Buyer VCA
RE: Addendum No. 1

This Addendum supplements and amends the original Plans and Specifications and shall be taken into account in preparing proposals and shall become a part of the Contract Documents. The Bidder shall indicate receipt of this Addendum and all previously issued Addenda on the Bid Form.

1. **It is the intention to have the contract signed, all submittals approved and all materials ordered prior to June 14, 2017 date so that demolition can begin on this date.**
2. **Manufacturers other than Kalwall are allowed to bid. However, the specifications must be approved prior to bidding. Please send specifications to Lisa Moss.**
3. **The existing vent windows included in Alternate #1 that are directly below the glass block do contain asbestos in the caulking and glazing and will need to be abated.**
4. **All asbestos work will be included in this contract and will need to be included in bid number that will also cover the window replacement.**
5. **The acoustic panel material and mastic in the Bandroom has been tested for asbestos and found to be negative for ACM.**
6. **There will not be any summer school activities in Dunbar for Summer 2017.**
7. **The Owner will move furniture to the middle of the rooms prior to the June 14, 2017 start date in affected areas of the school.**
8. **The successful bidder will need to provide temporary toilets for their work crew during the project.**
9. **Additional Addendum information as prepared by Dominion Seven is included as part of this document and attached.**

Company Name: _____ Address: _____ Date: _____

Authorized Signature: _____ Title: _____

Print Name: _____ Telephone No.: _____ Fax No.: _____

DOMINION SEVEN ARCHITECTS

1000 Jefferson Street
Suite 2A
Lynchburg, Virginia 24504
P (434) 528-4300 F (434) 528-4756

ADDENDUM #1

Name of Project	Lynchburg City Schools Dunbar Middle School for Innovation Window Replacement
Location	Lynchburg, VA
Project No.	3531
Date	September 22, 2016

The following items represent changes, modifications and/or clarifications to the Contract Documents for this project. This Addendum shall become a part of the Contract Documents, and all Bidders shall acknowledge its inclusion in their bid.

This Addendum consists of the following:

- 1 typed page – Addendum
- 1 typed page – Pre-Bid Meeting Minutes
- 1 typed page – Pre-Bid Sign-In Sheet
- 1 11 x 17 Sketch

CHANGES TO SPECIFICATIONS:


None.

CHANGES TO DRAWINGS:

Sheet A4.2- North and East Elevations:

Please refer to attached Sketch A1 for dimensions shown for Kalwall system. All dimensions are to be field verified prior to fabrication of the Kalwall system.

END OF ADDENDUM #1

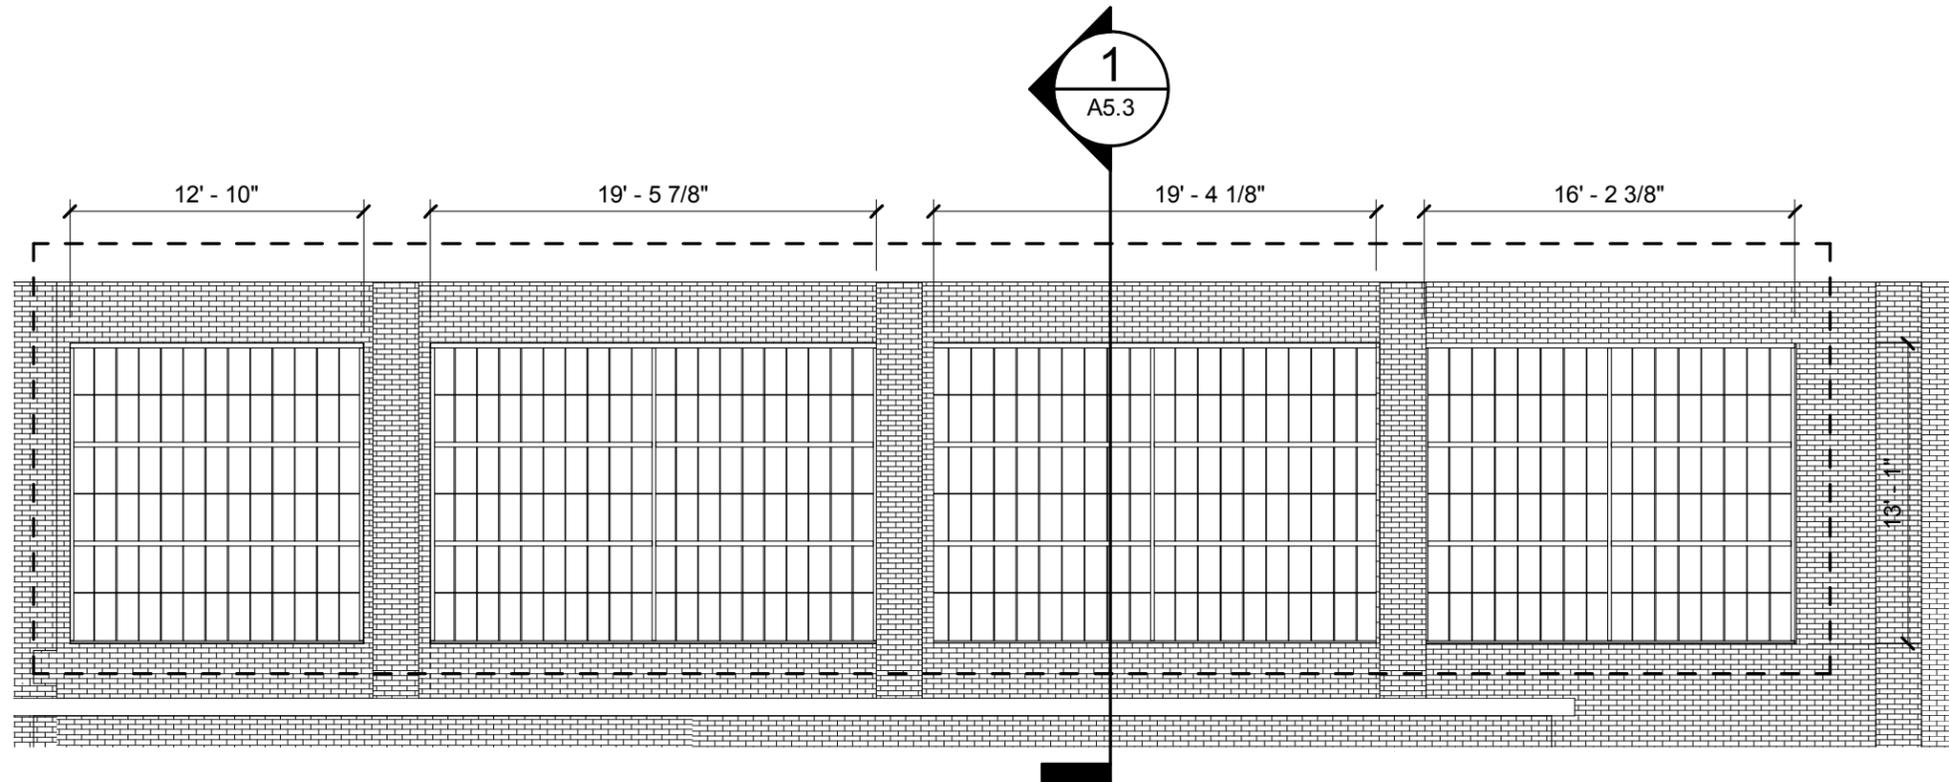

1 EAST ELEVATION - NEW - REVISED
 A1 SCALE: 1/8" = 1'-0"

9/20/2016 4:19:38 PM
 P:\3531 LCS Window Replacement Dunbar\revit\Dunbar.rvt



PROJECT: LYNCSBURG CITY SCHOOLS DUNBAR MIDDLE SCHOOL FOR INNOVATION
 WINDOW REPLACEMENT

REFERENCES:
 ADDENDUM #1

PROJECT NUMBER:
 3531

ISSUE DATE:
 09/20/16

SKETCH NO:

A1