


**NOTE: DRIVEWAYS THAT ARE DISTURBED DUE TO ANY CONSTRUCTION ACTIVITIES SHALL BE REPLACED IN LIKE KIND TO EQUAL OR BETTER CONDITIONS.**

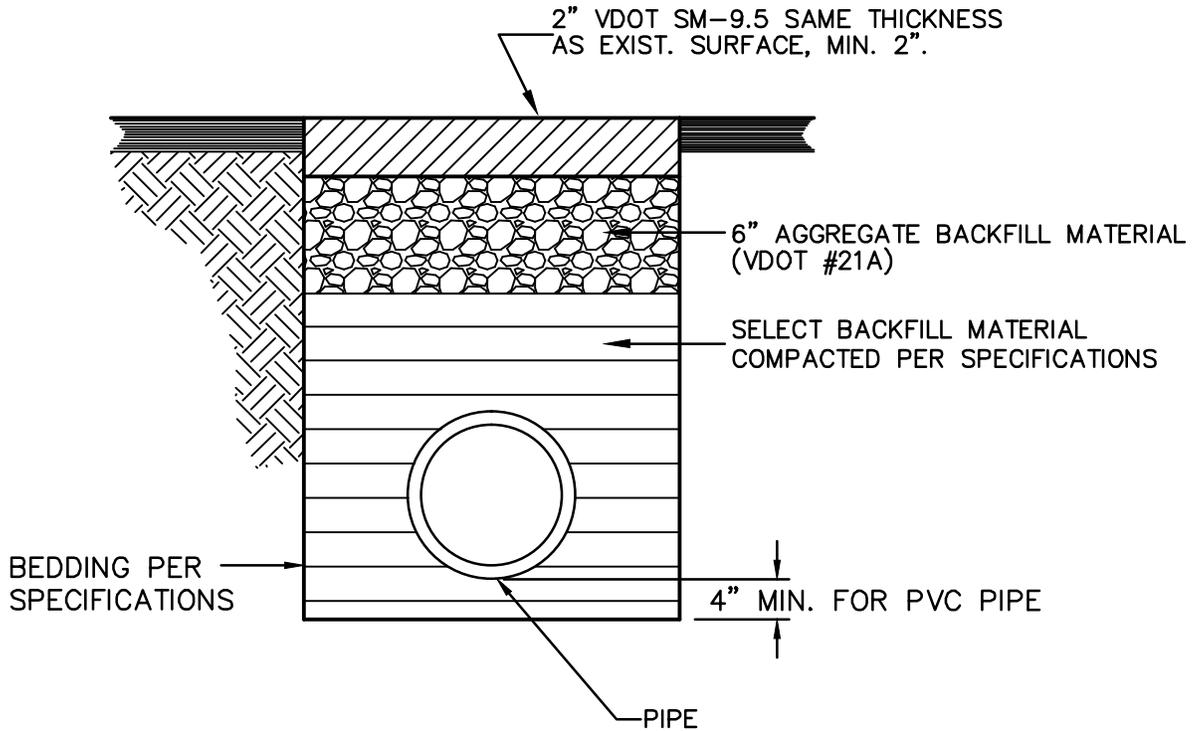

**TYPICAL CROSS SECTION**

**OPEN CUT  
PAVED DRIVEWAY CROSSING**

NOT TO SCALE

NOTE: IF EXISTING CULVERTS ARE DISTURBED THEY SHALL BE REMOVED AND REPLACED WITH NEW CULVERTS OF SIMILAR SIZE AND MATERIAL.

**BLUE RIDGE FARMS - PHASE 2 - ADDENDUM #1  
WATER, SANITARY, & STORM SEWER IMPROVEMENTS  
CITY OF LYNCHBURG, VA**

**SCALE: NTS  
PROJECT: B90223B-06B**



**Draper Aden Associates**

*Engineering • Surveying • Environmental Services*

2206 South Main Street  
Blacksburg, VA 24060  
540-552-0444 Fax: 540-552-0291

Richmond, VA  
Charlottesville, VA  
Hampton Roads, VA  
Coats, NC

**DESIGNED: N/A  
DRAWN: BMC  
CHECKED: N/A  
DATE: 08/21/14**

**FIGURE**

**1**