



THE CITY OF LYNCHBURG

PERMANENT STREAM
FORDING DETAIL

USE WITH THE CITY OF LYNCHBURG STANDARD SPECIFICATIONS ONLY

SCALE:
NOT TO SCALE


REVISION DATE:
12-15-2016

DETAIL #
27.22

SHEET #:
1 OF 1

LEGEND

- DENOTES PERMANENT SURFACE FLOW DIRECTION
- DENOTES SANITARY SEWER EASEMENT

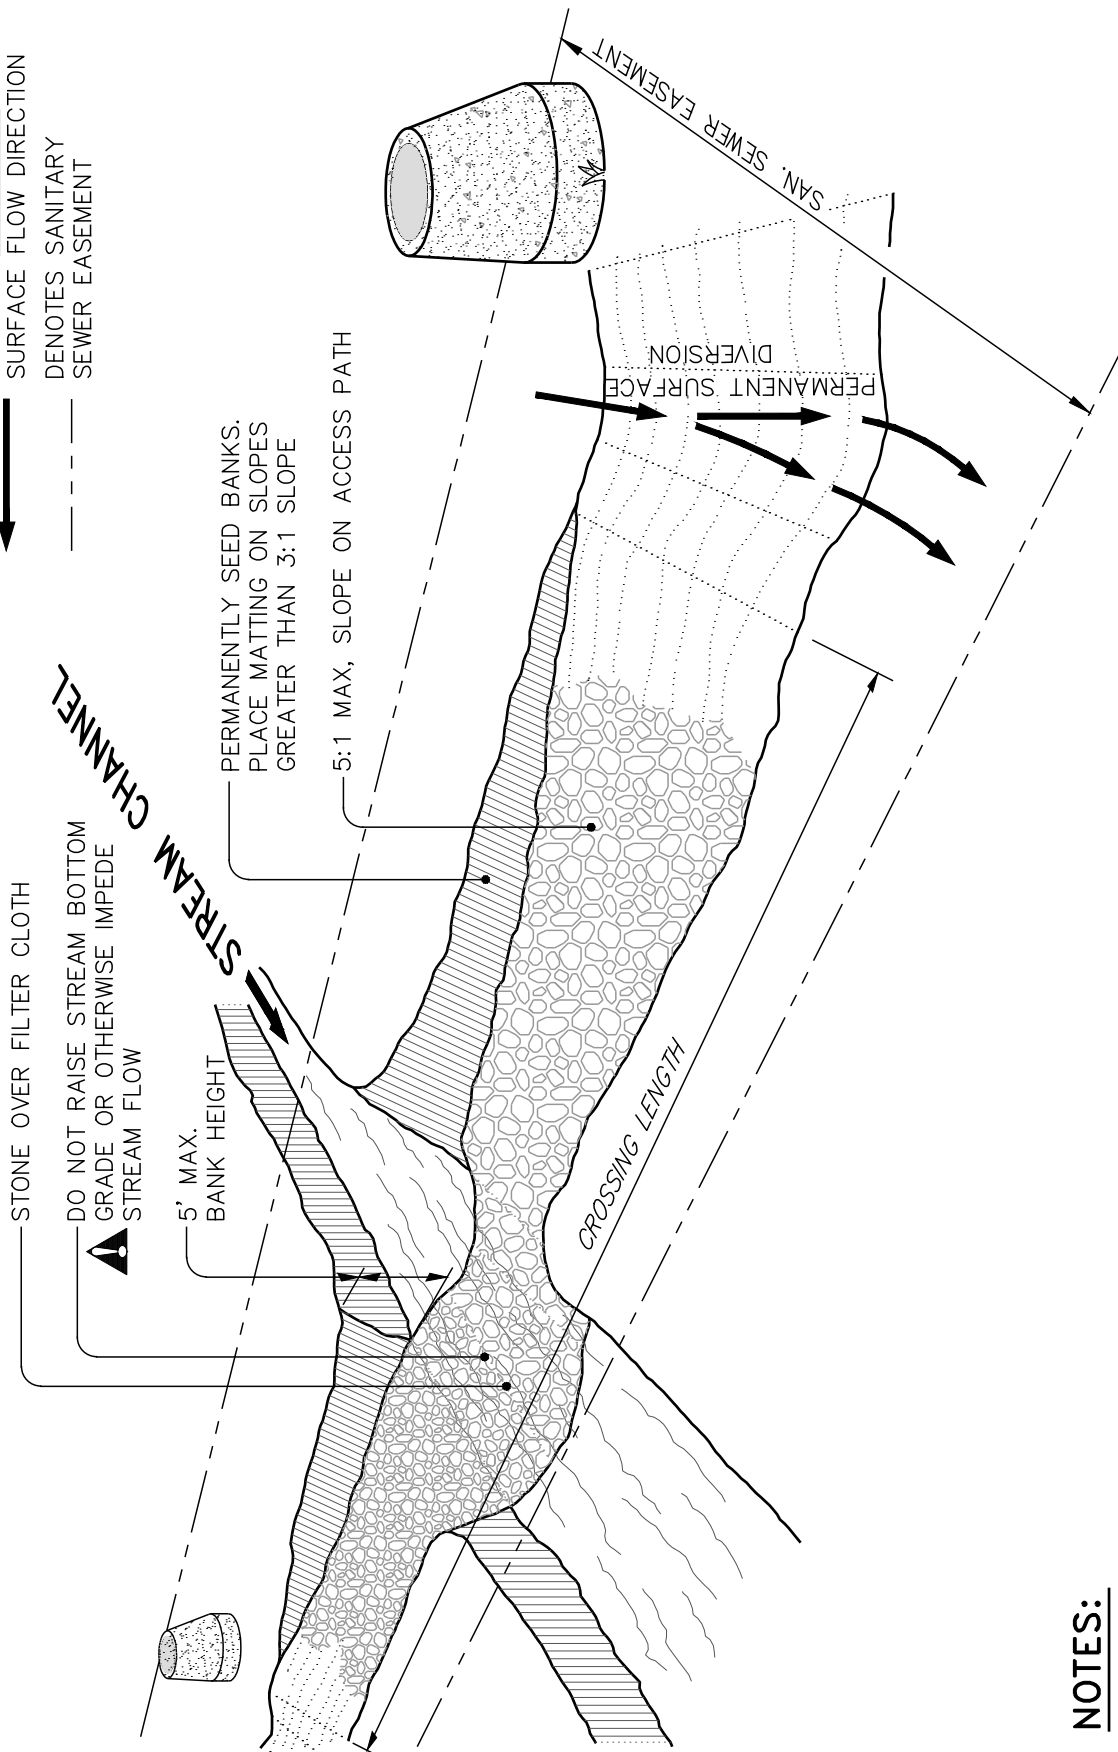

NOTES:

1. CROSSING LOCATIONS TO BE COORDINATED W/ THE CITY ENGINEER.
2. IN THE STREAM BED, FOR A DISTANCE OF 1/2 WIDTH ON EACH SIDE, PLACE GRADED RIP RAP TO A DEPTH SUFFICIENT TO PROVIDE A STABLE ROAD BASE AND COVER W/ 4" OF VDOT #1 OR #2 STONE. ON REMAINING CROSSING LENGTH, PLACE 6" OF VDOT #1 OR #2.