


NOTES:

1. METALLIC LOCATING WIRE TO BE INSTALLED WITH ALL PIPING AND SECURED TO ALL VALVE BOXES/MANHOLE.
2. CONCRETE WILL BE PAID FOR AS UNFORMED CONCRETE.

PLAN VIEW

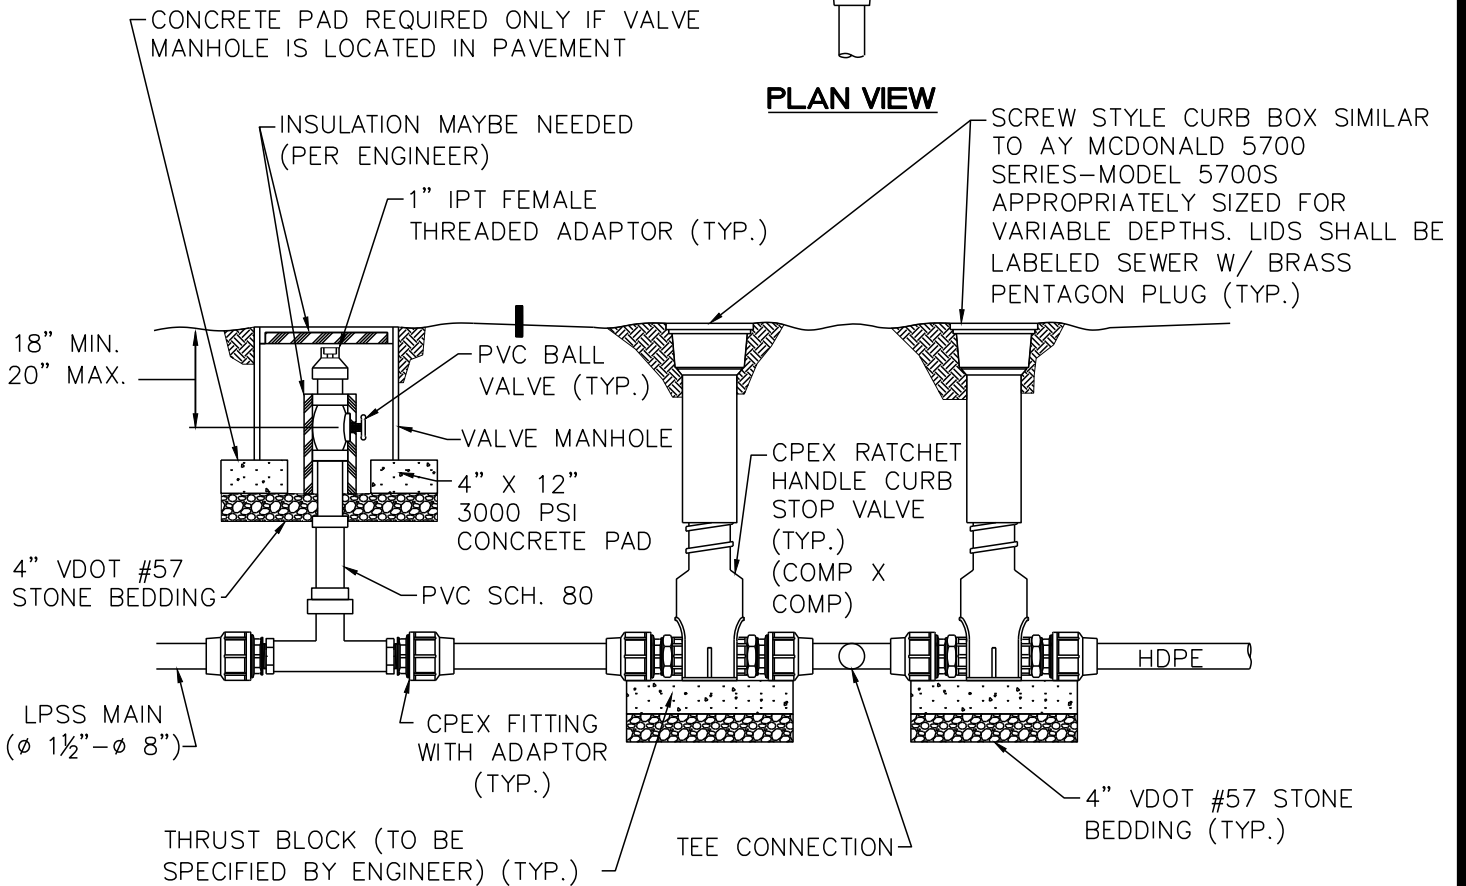

PROFILE VIEW

4/29/2017 - 1:20:08pm



THE CITY OF LYNCHBURG

LPFM-FLUSHING CLEANOUT PIPE INTERSECTION

USE WITH THE CITY OF LYNCHBURG STANDARD SPECIFICATIONS ONLY

SCALE:
NOT TO SCALE

DETAIL #
27.31

REVISION DATE:
12-15-2016

SHEET #:
1 OF 1