


**LEGEND**

- DENOTES PERMANENT SURFACE FLOW DIRECTION
- DENOTES SANITARY SEWER EASEMENT

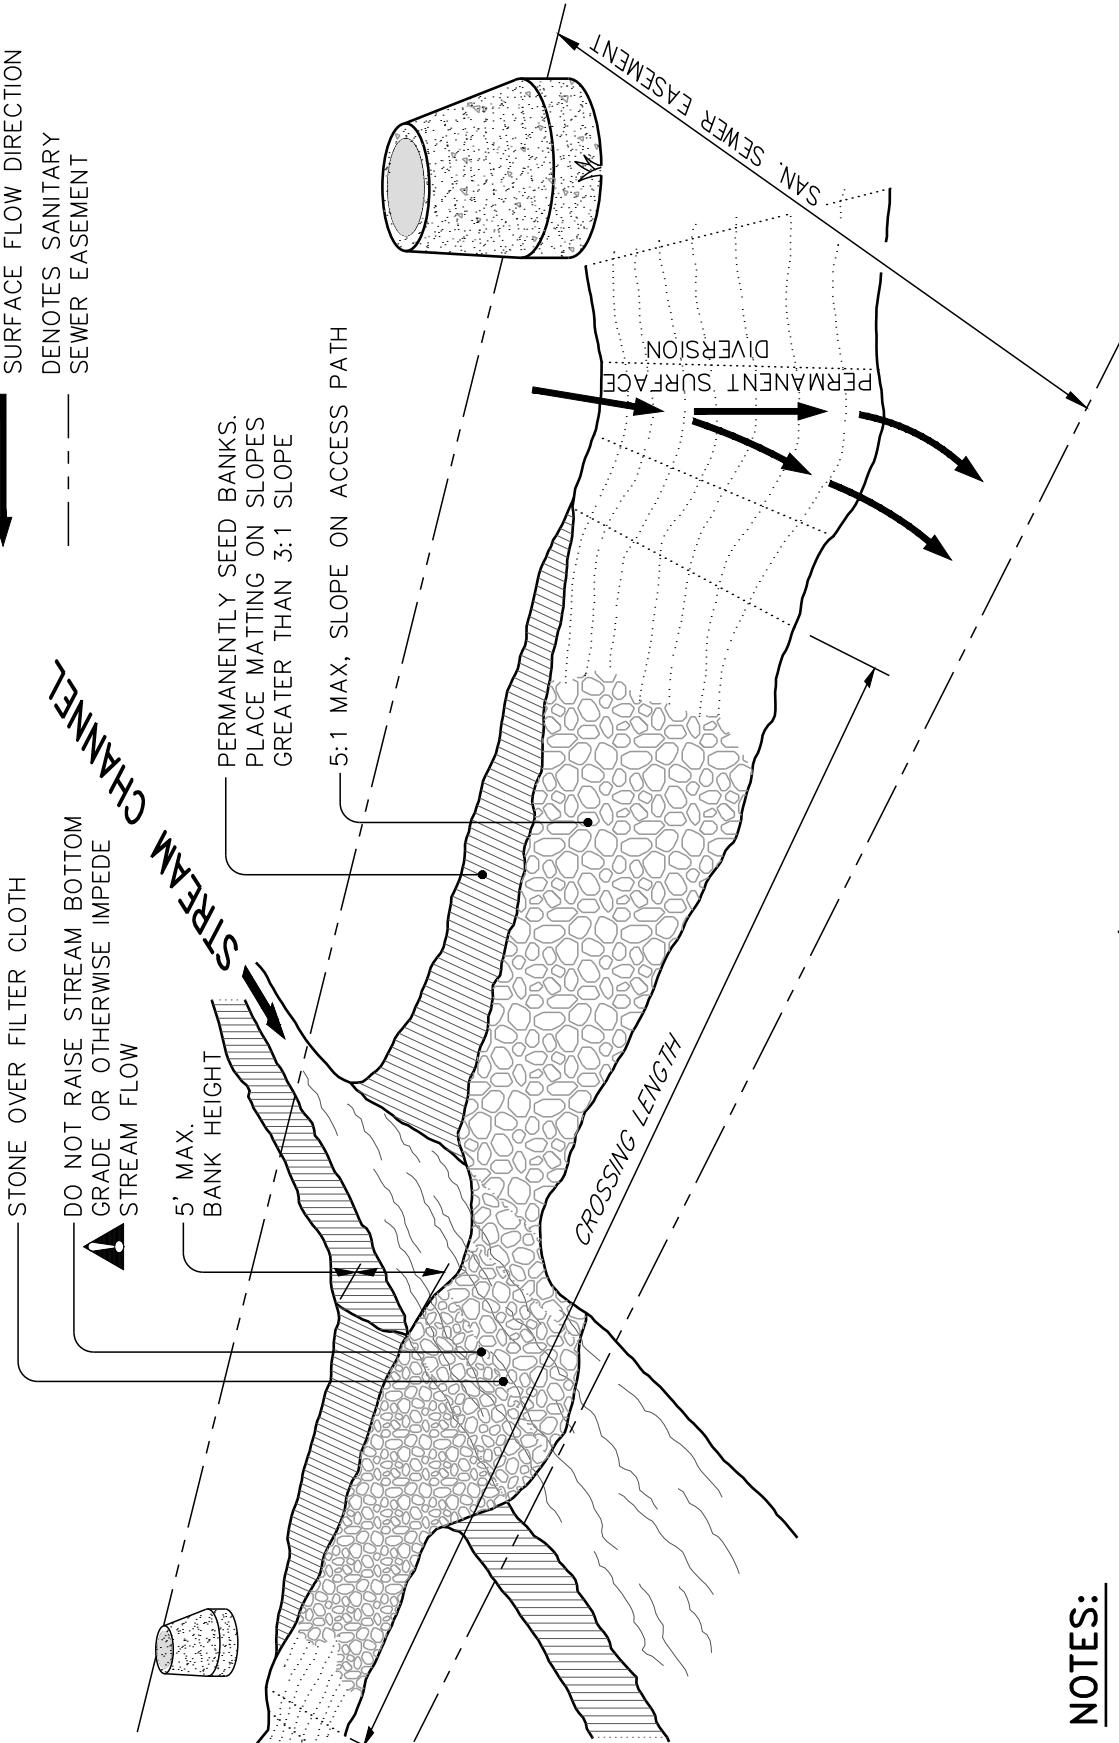

**NOTES:**

1. CROSSING LOCATIONS TO BE COORDINATED W/ THE CITY ENGINEER.
2. IN THE STREAM BED, FOR A DISTANCE OF 1/2 WIDTH ON EACH SIDE, PLACE GRADED RIP RAP TO A DEPTH SUFFICIENT TO PROVIDE A STABLE ROAD BASE AND COVER W/ 4" OF VDOT #1 OR #2 STONE. ON REMAINING CROSSING LENGTH, PLACE 6" OF VDOT #1 OR #2.

5/05/2020 - 2:21:01pm



**THE CITY OF LYNCHBURG**

PERMANENT STREAM FORDING DETAIL

USE WITH THE CITY OF LYNCHBURG STANDARD SPECIFICATIONS ONLY

SCALE:  
NOT TO SCALE

REVISION DATE:  
4-2020

DETAIL #  
**27.22**

SHEET #:  
1 OF 1