


ABANDON EXISTING SEPTIC TANK AND DRAIN FIELD

LOW PRESSURE SEWER UNIT AND CONTROL PANEL

CONNECT TO NEW PUMP UNIT DRAIN LINES

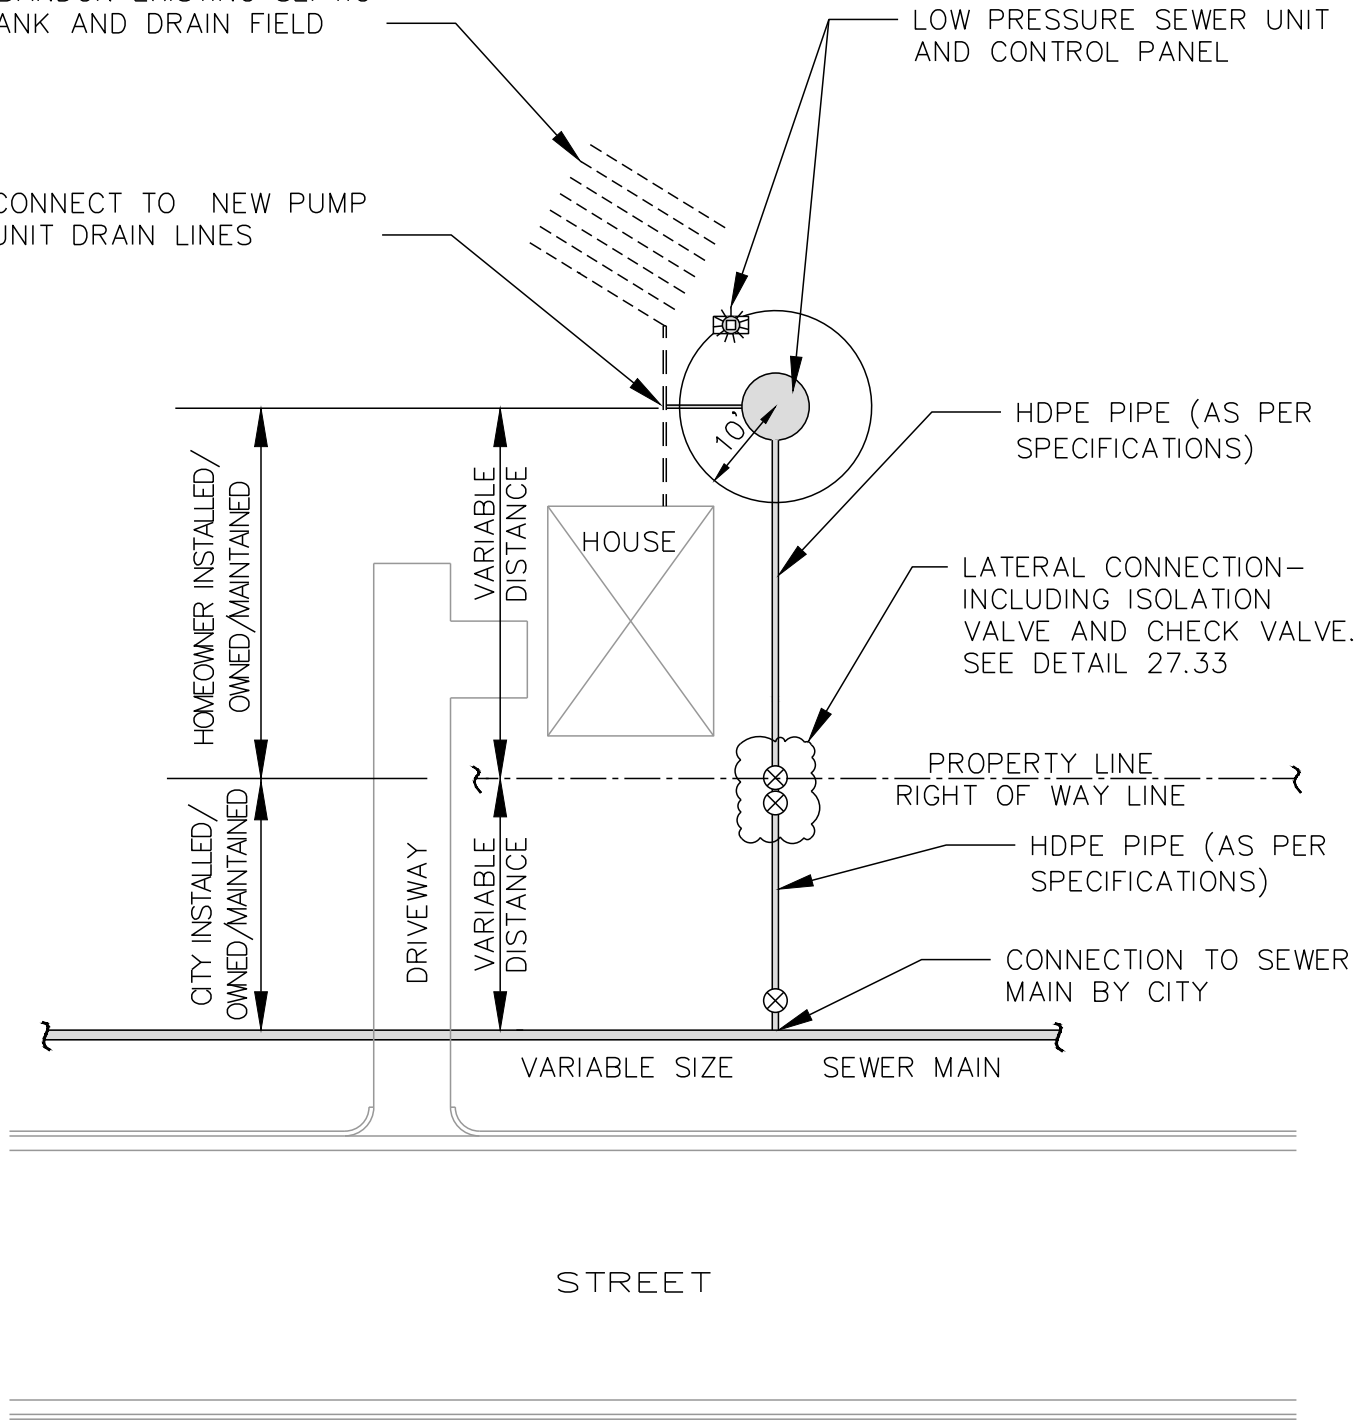

5/13/2020 - 12:37:32pm



THE CITY OF LYNCHBURG

LPFM—COMPONENT LOCATION

USE WITH THE CITY OF LYNCHBURG STANDARD SPECIFICATIONS ONLY

SCALE:
NOT TO SCALE

DETAIL #
27.24

REVISION DATE:
4-2020

SHEET #:
1 OF 1