


PLAN VIEW

NOTE: METALLIC LOCATING WIRE TO BE INSTALLED WITH ALL PIPING AND SECURED TO ALL VALVE BOXES/MANHOLES

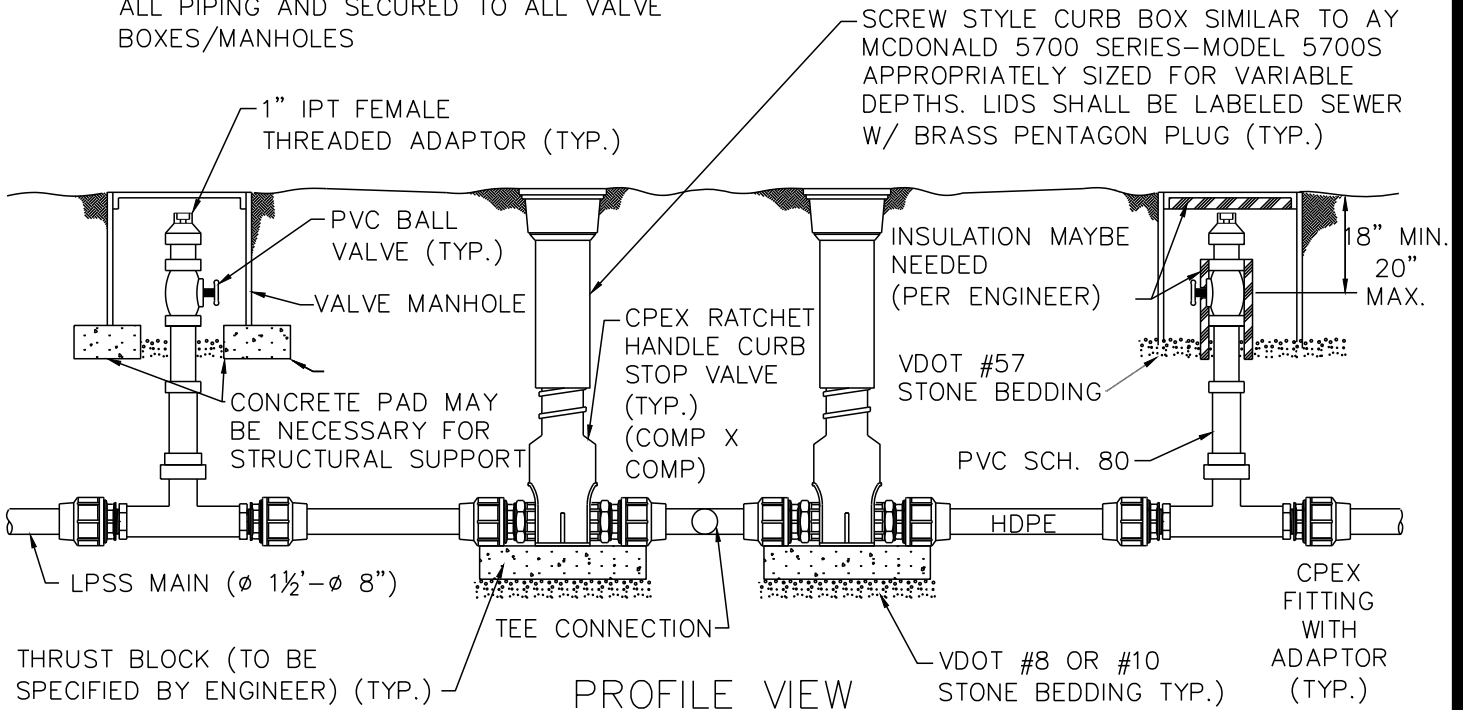

PROFILE VIEW

5/05/2020 - 3:13:20pm



THE CITY OF LYNCHBURG

LPFM-FLUSHING CLEANOUT PIPE INTERSECTION

USE WITH THE CITY OF LYNCHBURG STANDARD SPECIFICATIONS ONLY

SCALE:  
NOT TO SCALE

REVISION DATE:  
4-2020

DETAIL #  
**27.31**

SHEET #:  
1 OF 1