


2/17/2017 - 3:31:08pm

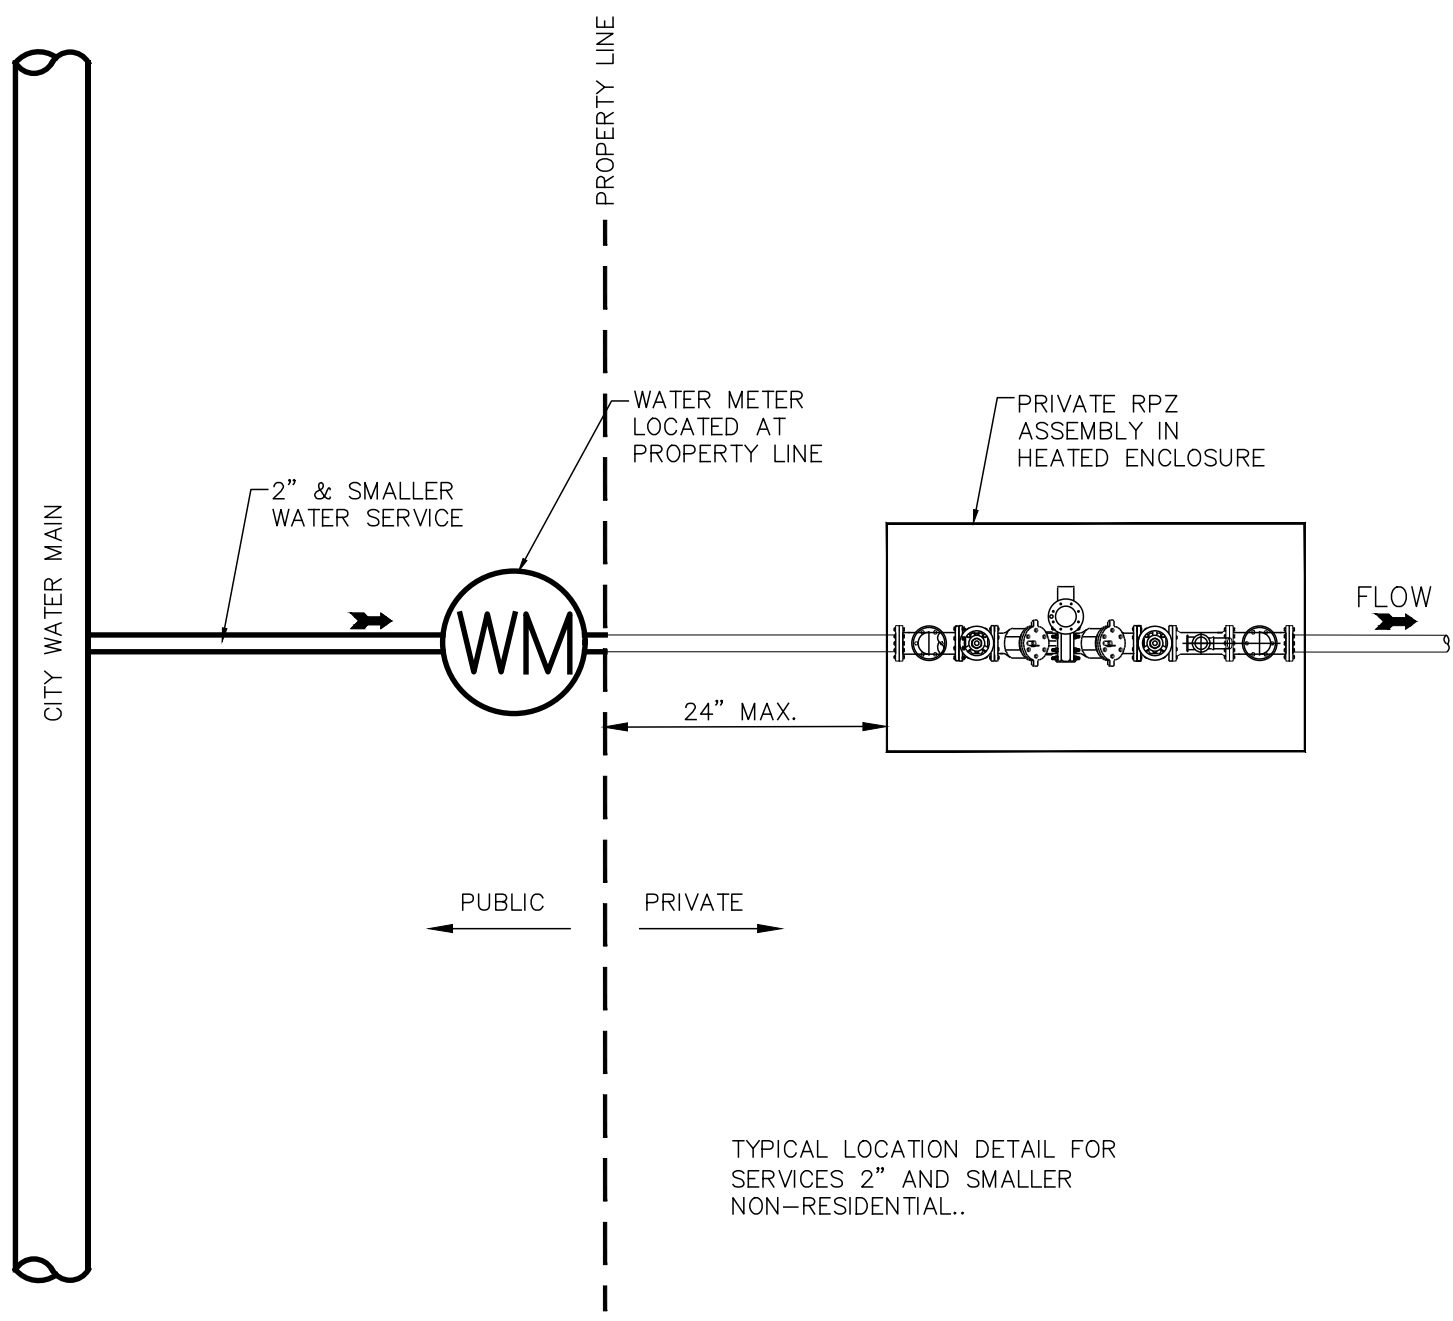

TYPICAL LOCATION DETAIL FOR SERVICES 2" AND SMALLER NON-RESIDENTIAL..



# THE CITY OF LYNCHBURG

## REDUCED PRESSURE PRINCIPLE BACKFLOW PREVENTION ASSEMBLY 5/8" TO 2" METERS

USE WITH THE CITY OF LYNCHBURG STANDARD SPECIFICATIONS ONLY

SCALE:  
**NOT TO SCALE**

DETAIL #  
**26.19B**

REVISION DATE:  
**12-15-2016**

SHEET #:  
**2 OF 3**