


ENLARGED ADJUSTING RING DETAIL

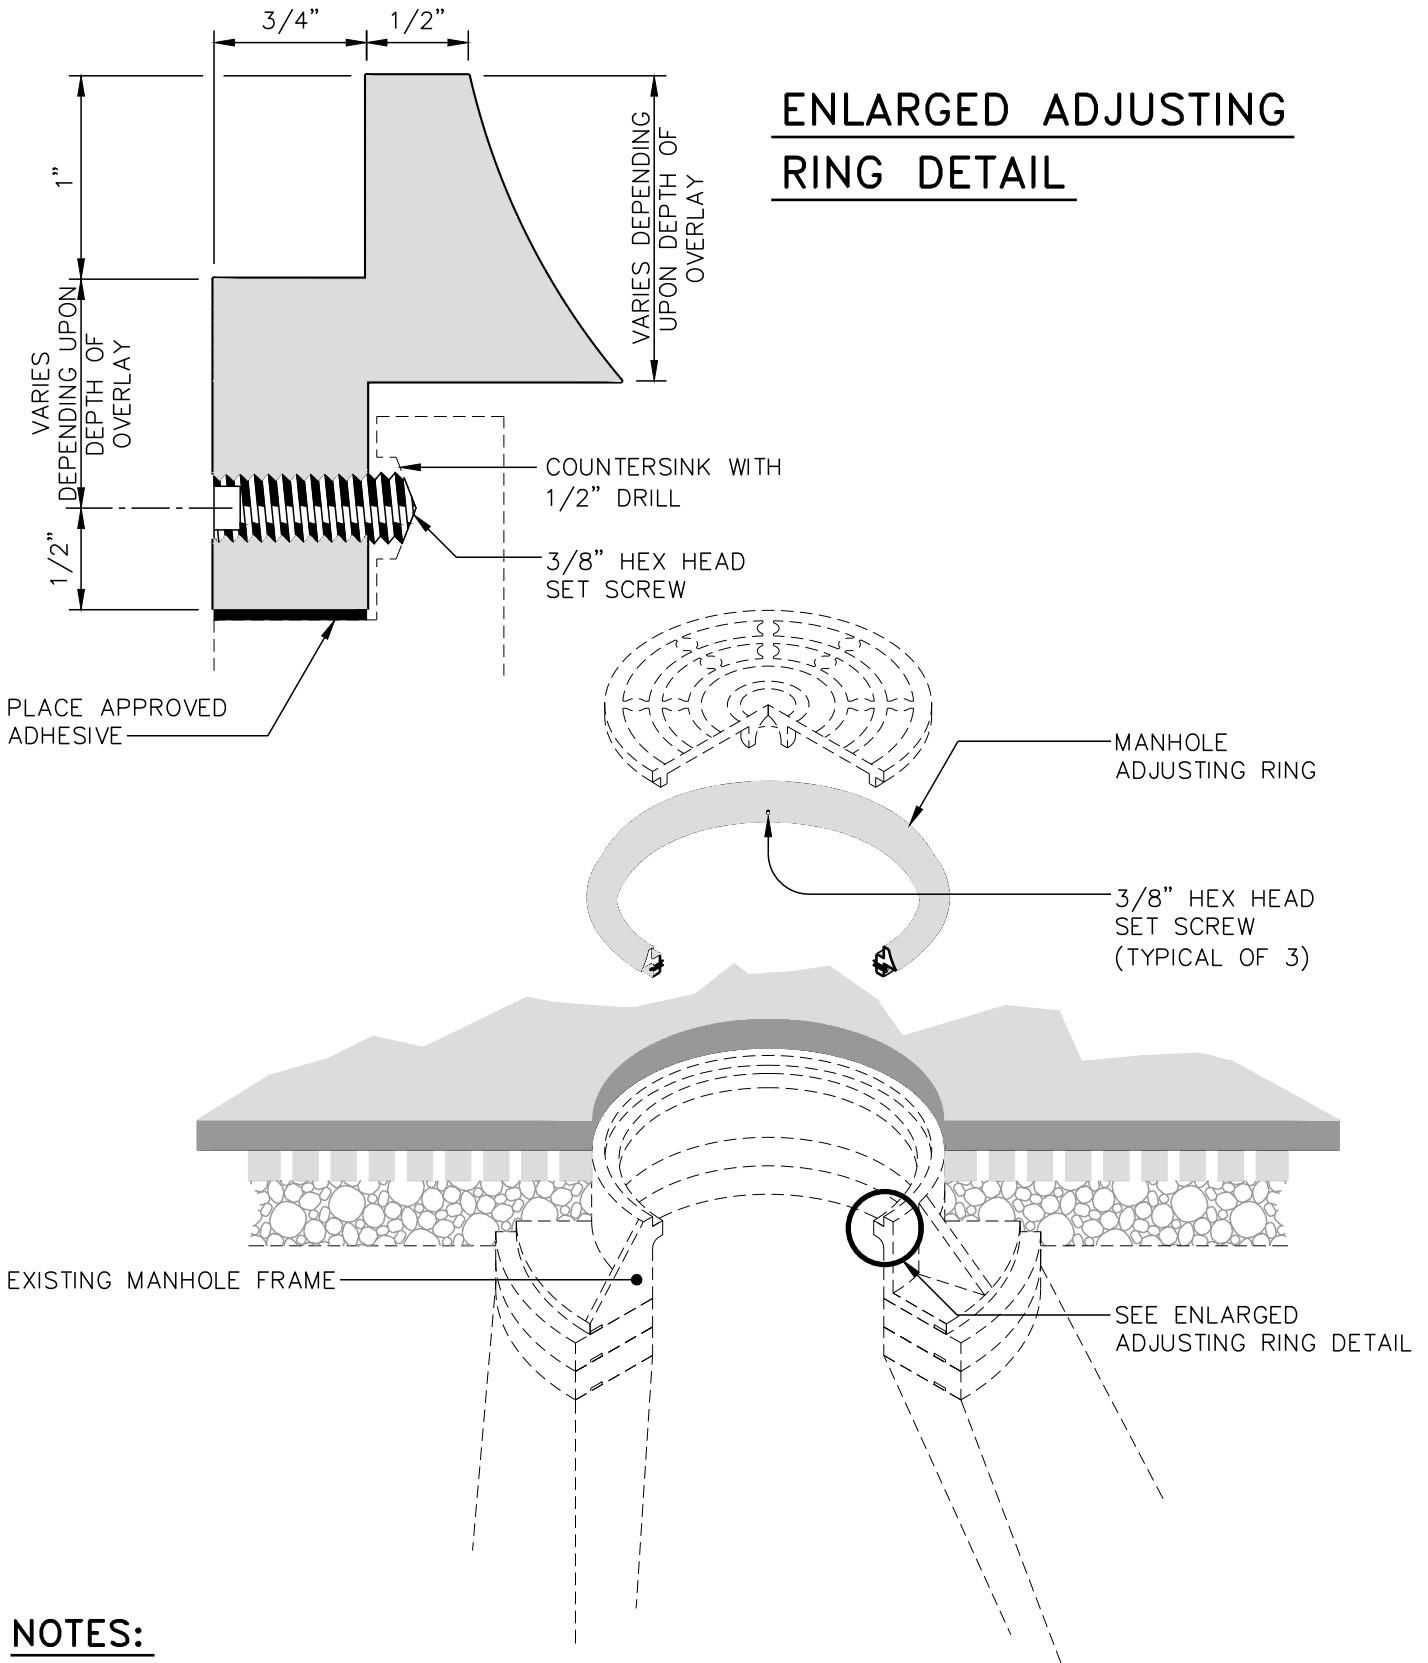

NOTES:

1. STYLE OF ADJUSTING RING MAY VARY.
2. THE CONTRACTOR SHALL FIELD VERIFY DIAMETER OF ADJUSTING RING.

5/04/2020 - 3:14:59pm



THE CITY OF LYNCHBURG

MANHOLE
ADJUSTING RING

SCALE:
NOT TO SCALE

DETAIL #
25.09

REVISION DATE:
4-2020

SHEET #:
1 OF 1

USE WITH THE CITY OF LYNCHBURG STANDARD SPECIFICATIONS ONLY