


5/05/2020 - 12:47:45pm

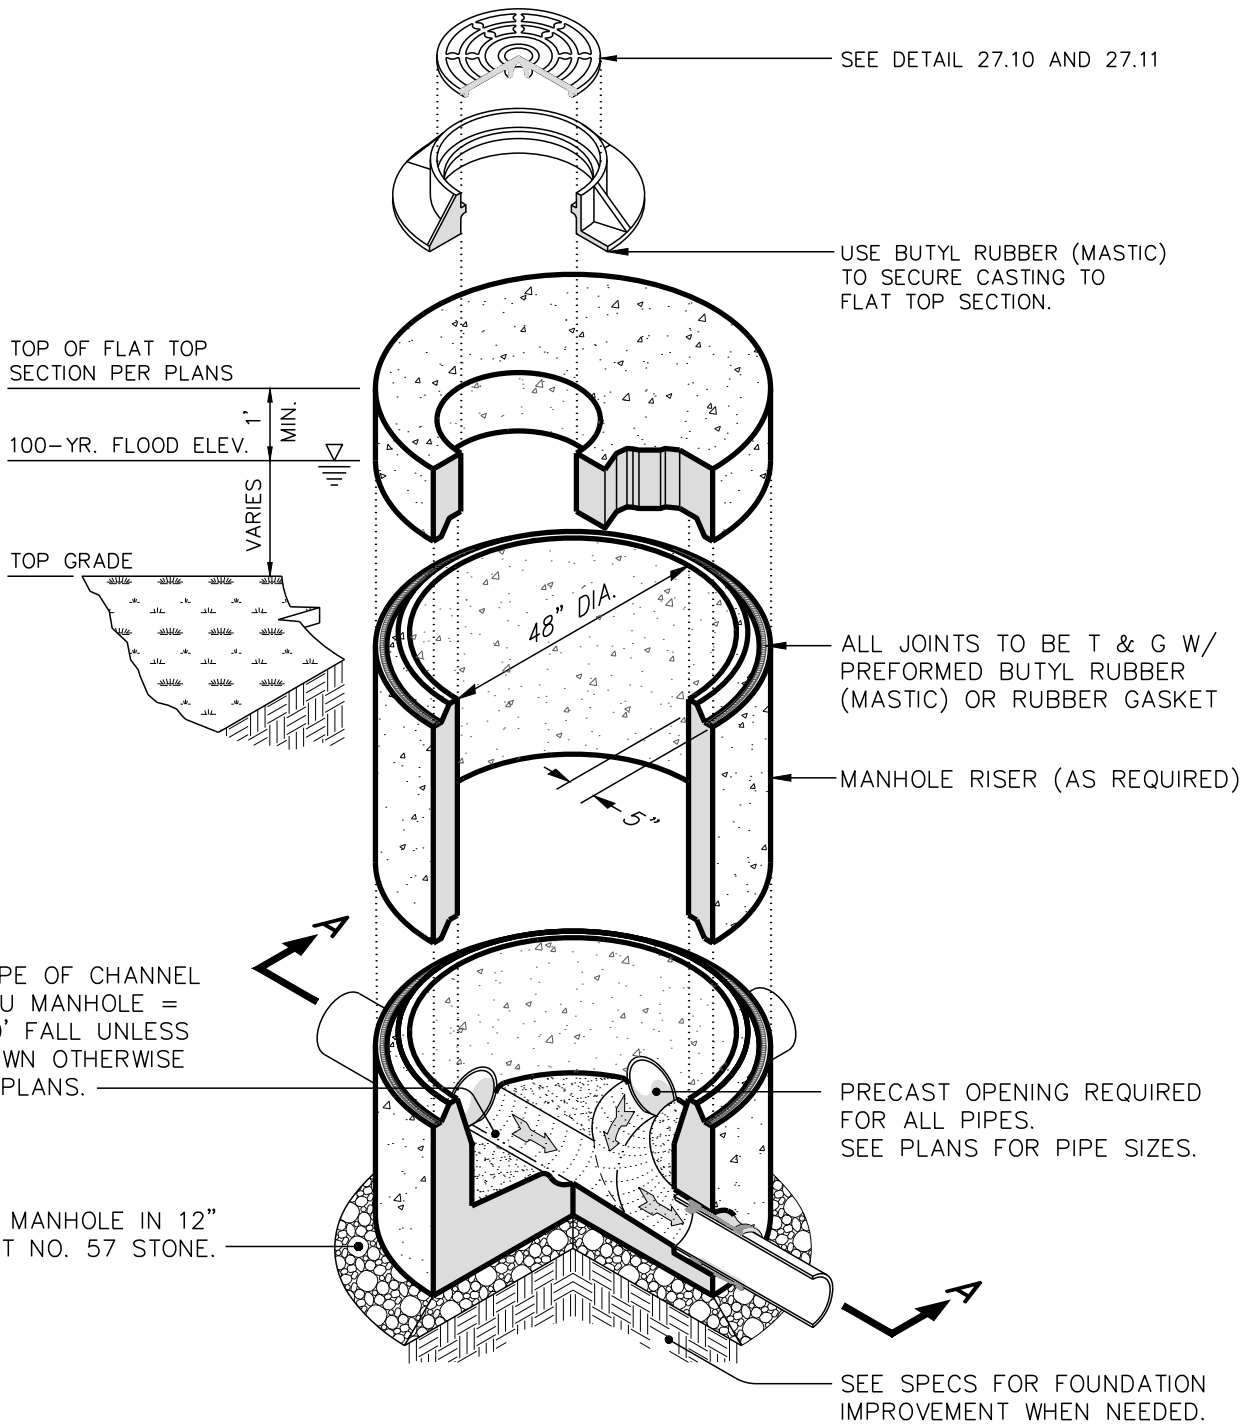

THE CITY OF LYNCHBURG

STANDARD 4' DIA. PRECAST FLAT TOP MANHOLE

USE WITH THE CITY OF LYNCHBURG STANDARD SPECIFICATIONS ONLY

SCALE:
NOT TO SCALE

DETAIL #
27.03

REVISION DATE:
4-2020

SHEET #:
1 OF 2