


5/05/2020 - 2:23:19pm

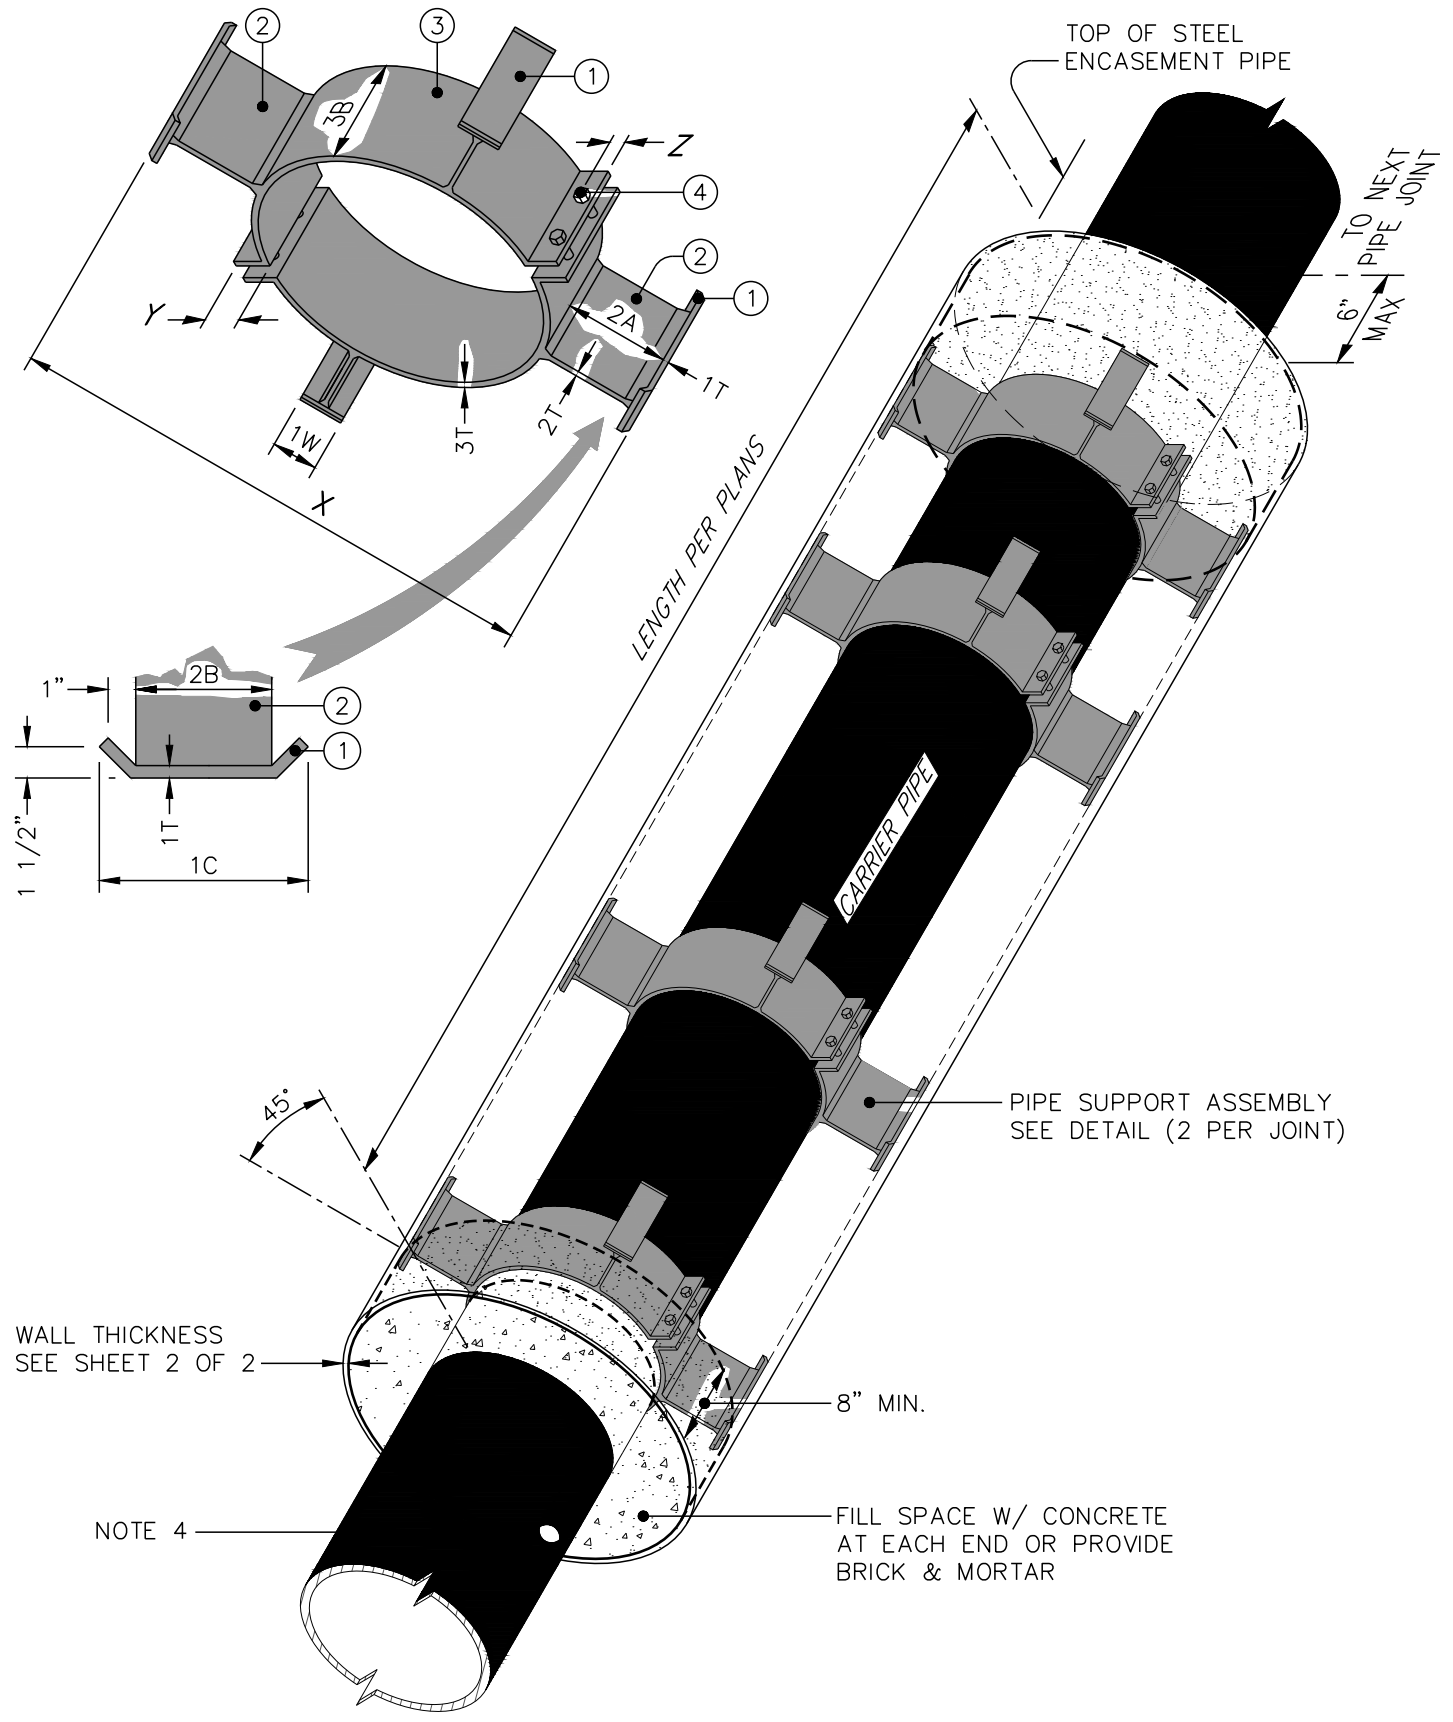

THE CITY OF LYNCHBURG

STEEL ENCASEMENT  
DETAIL

SCALE:  
NOT TO SCALE

DETAIL #  
**27.23**

REVISION DATE:  
4-2020

SHEET #:  
1 OF 2

USE WITH THE CITY OF LYNCHBURG STANDARD SPECIFICATIONS ONLY